


SG/AG CO-ORDINATES OF REFERENCE MARKS		
REF MARK	EASTING	NORTHING
CRM 13348	202440.355	598847.47
CRM 13354	202434.01	599030.49
CRM 13355	202255.68	599013.67
CRM 13356	202264.82	598861.77
CRM 13357	202347.545	598861.61
SR 1691	202341.485	599027.695
AM DET	201865.58	598892.985
SRM763	201933.00	599507.695

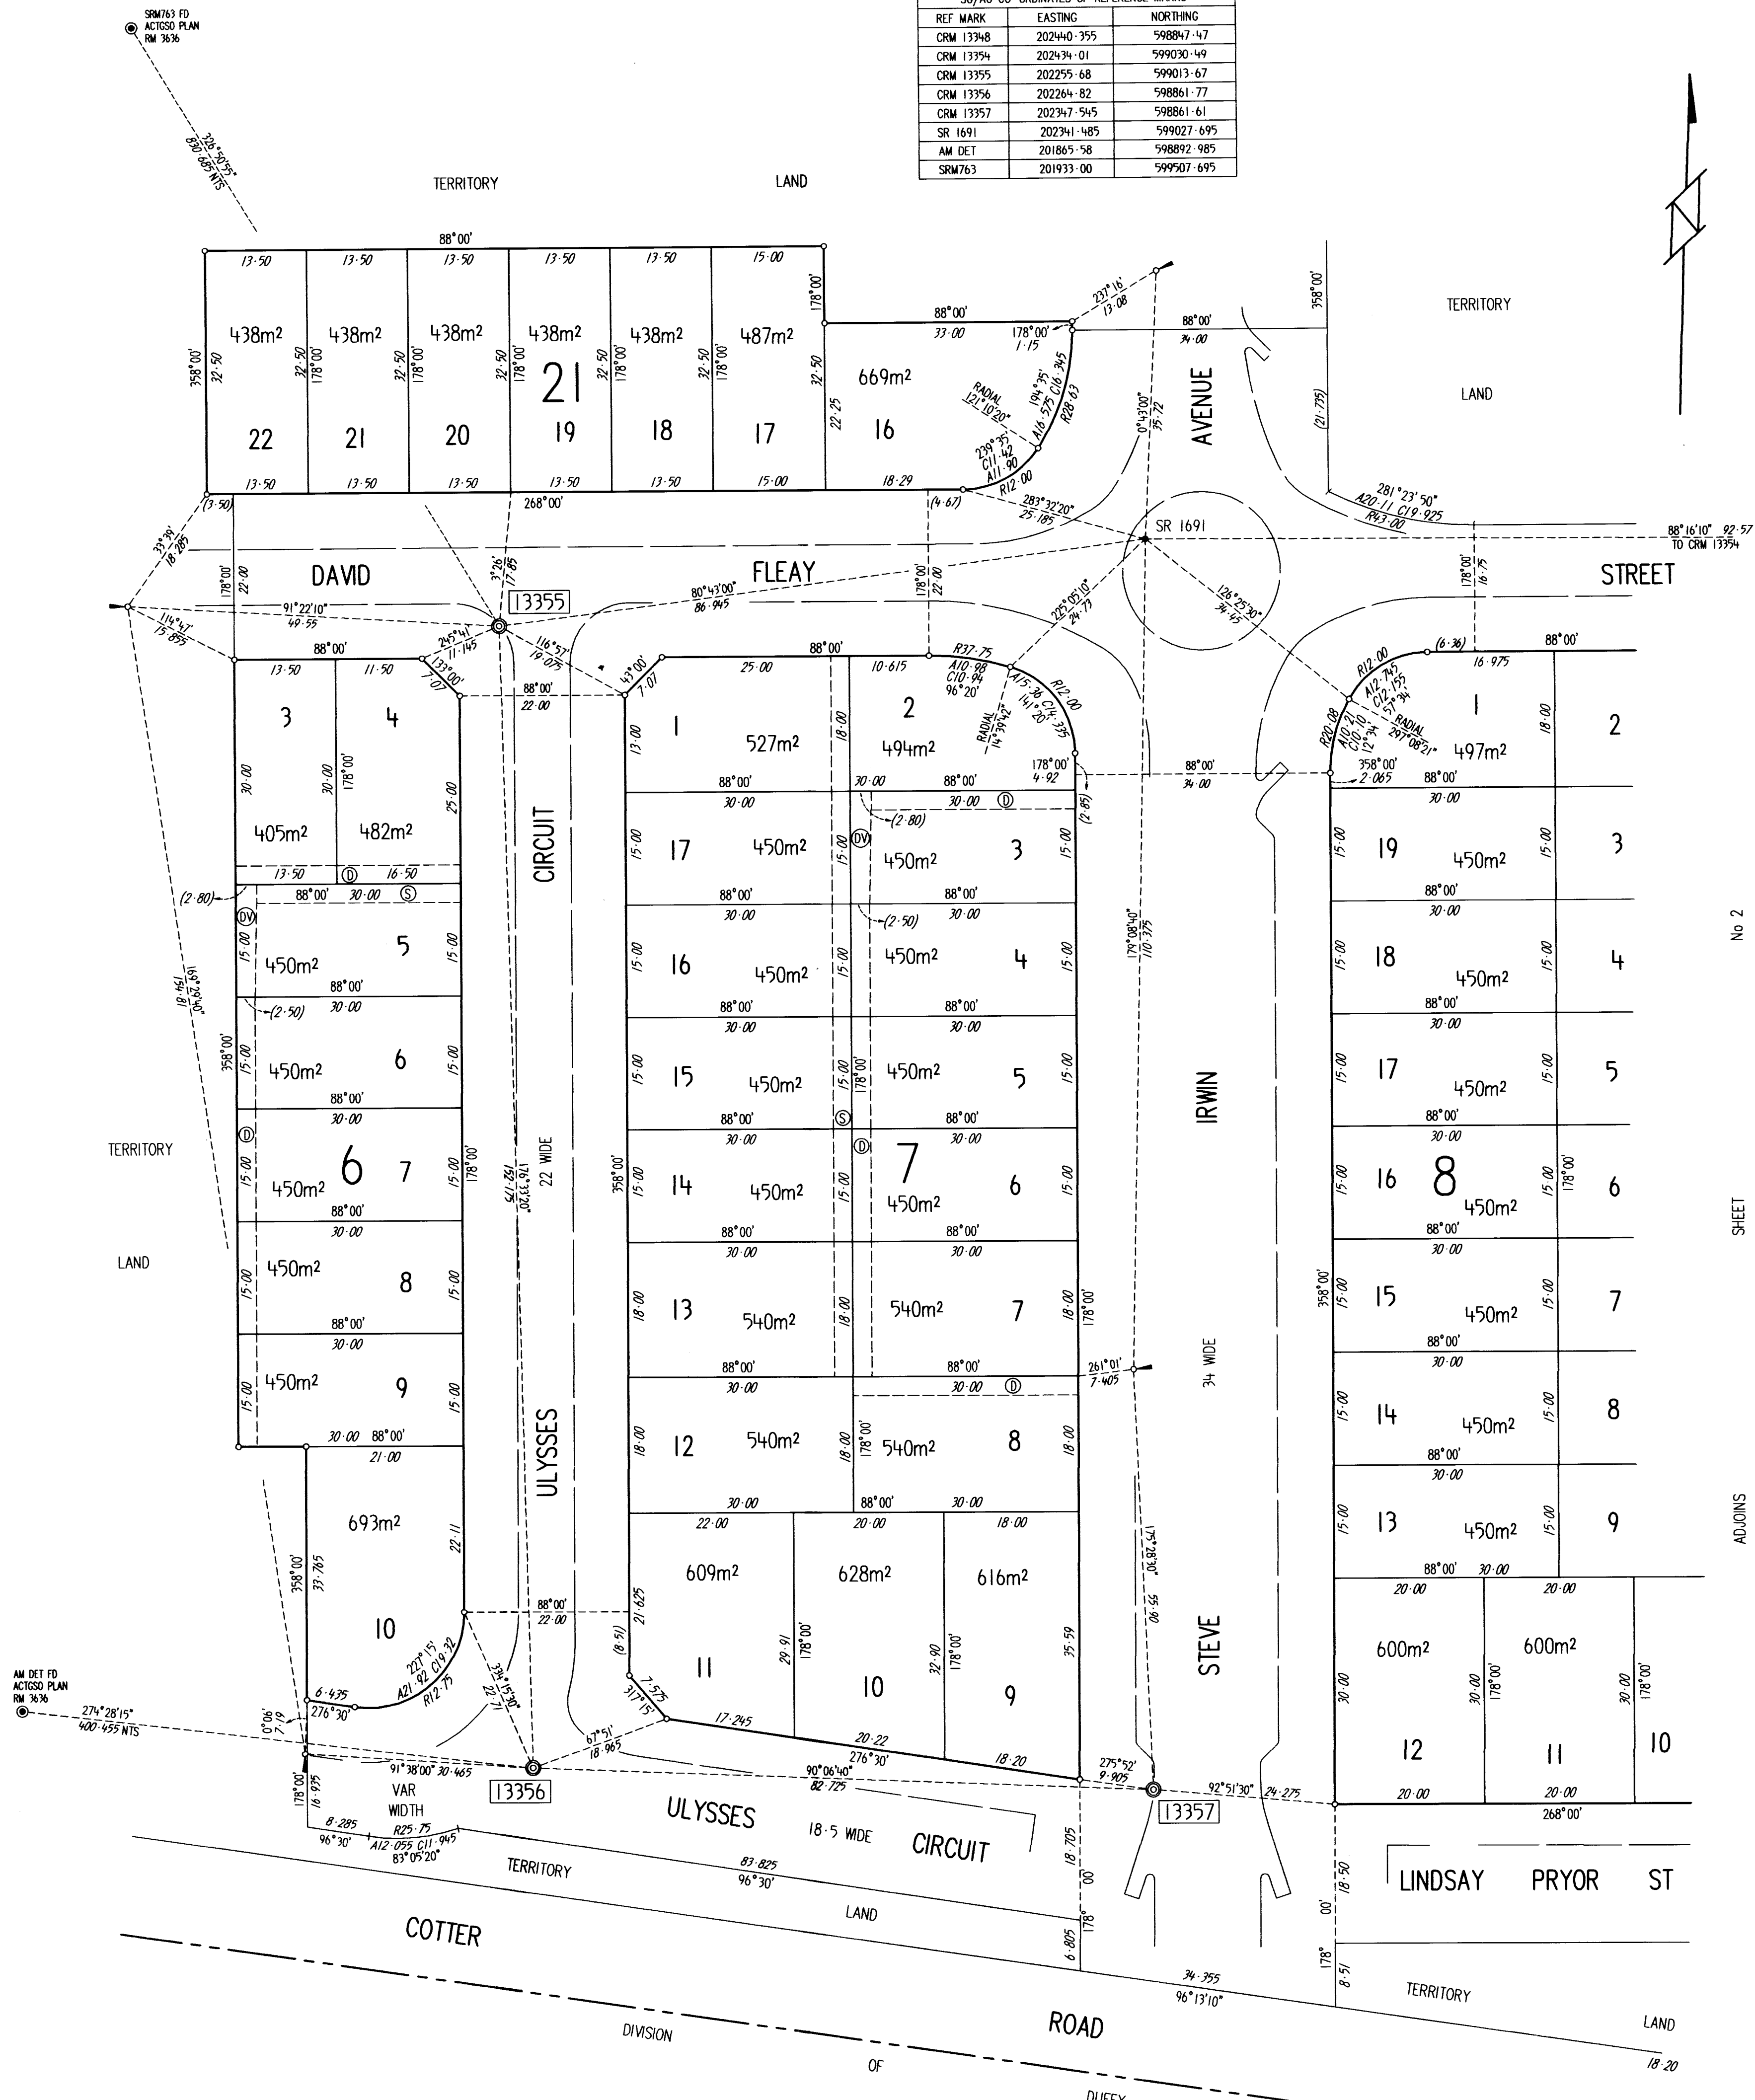

No 2 SHEET ADJOINING

- Ⓢ PROPOSED SEWERAGE SERVICE EASEMENT
 - Ⓣ PROPOSED DRAINAGE SERVICE EASEMENT
 - Ⓥ PROPOSED DRAINAGE SERVICE EASEMENT VARIABLE WIDTH
 - NTS NOT TO SCALE
- REFERENCE MARKS
- ⊙ Denotes GIP in road - 83 radially from T.P.
 - ⊙ - C.B. - I.B. - T.P.
 - ⊙ - PLAQUE IN KERB
 - ⊙ - DEEP DRIVEN ROD
 - ⊙ - DH&W IN KERB
 - (Except as otherwise shown)

NOTE: Azimuth: A-B (Strom)
All easements are 2.5 metres wide
(Except as otherwise shown)

AMENDED
BY D.P. No. 11295
on 14th April 2015

THIS IS SHEET 1 OF MY PLAN IN 6 SHEETS

MAIL McDONALD BARNESLEY Pty Ltd
of PO BOX 54 JAMISON ACT 2614
a surveyor registered under the Surveyors Act 2007 hereby certify that the survey represented on this plan is accurate and has been made in accordance with the Surveyors Practice Directions and was completed on 17 November 2011.

(Signature) *Robert Richards*
2-12-2011 Surveyor, Registered under the Surveyors Act 2007

I certify that this plan is the plan prepared in accordance with the Districts Act 2002


W.P. Smith 2-12-2011
Surveyor-General of the ACT

PLAN OF SUBDIVISION
BLOCKS 3-10 SECTION 6, BLKS 1-17 SEC 7, BLKS 1-19 SEC 8,
BLKS 1-10 SEC 9, BLKS 1-11 SEC 10, BLKS 1-12 SEC 11,
BLKS 1-17 SEC 12, BLKS 1-13 SEC 13, BLKS 1-6 SEC 14,
BLK 1 SEC 15, BLK 1 SEC 16, BLKS 1-18 SEC 17,
BLKS 1-11 SEC 18, BLKS 1-18 SEC 19, BLKS 16-22 SEC 21
DIVISION: WRIGHT DISTRICT: MOLONGLO VALLEY
AUSTRALIAN CAPITAL TERRITORY
SCALE 1:500

Deposited in the office of the Registrar of Titles at Canberra in the Australian Capital Territory the 21st day of December 2015 at *11:11* minutes past *9* o'clock in the forenoon.

Approved *Brett Phillips*
Brett Phillips
Registrar-General
Registrar of Titles

DEPOSITED PLAN
10887/1

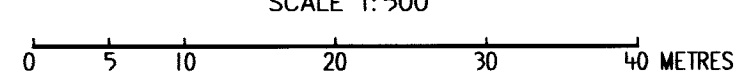


SURVEYOR'S REFERENCE: 09323_DP1_SH1

X20016

TERRITORY

LAND

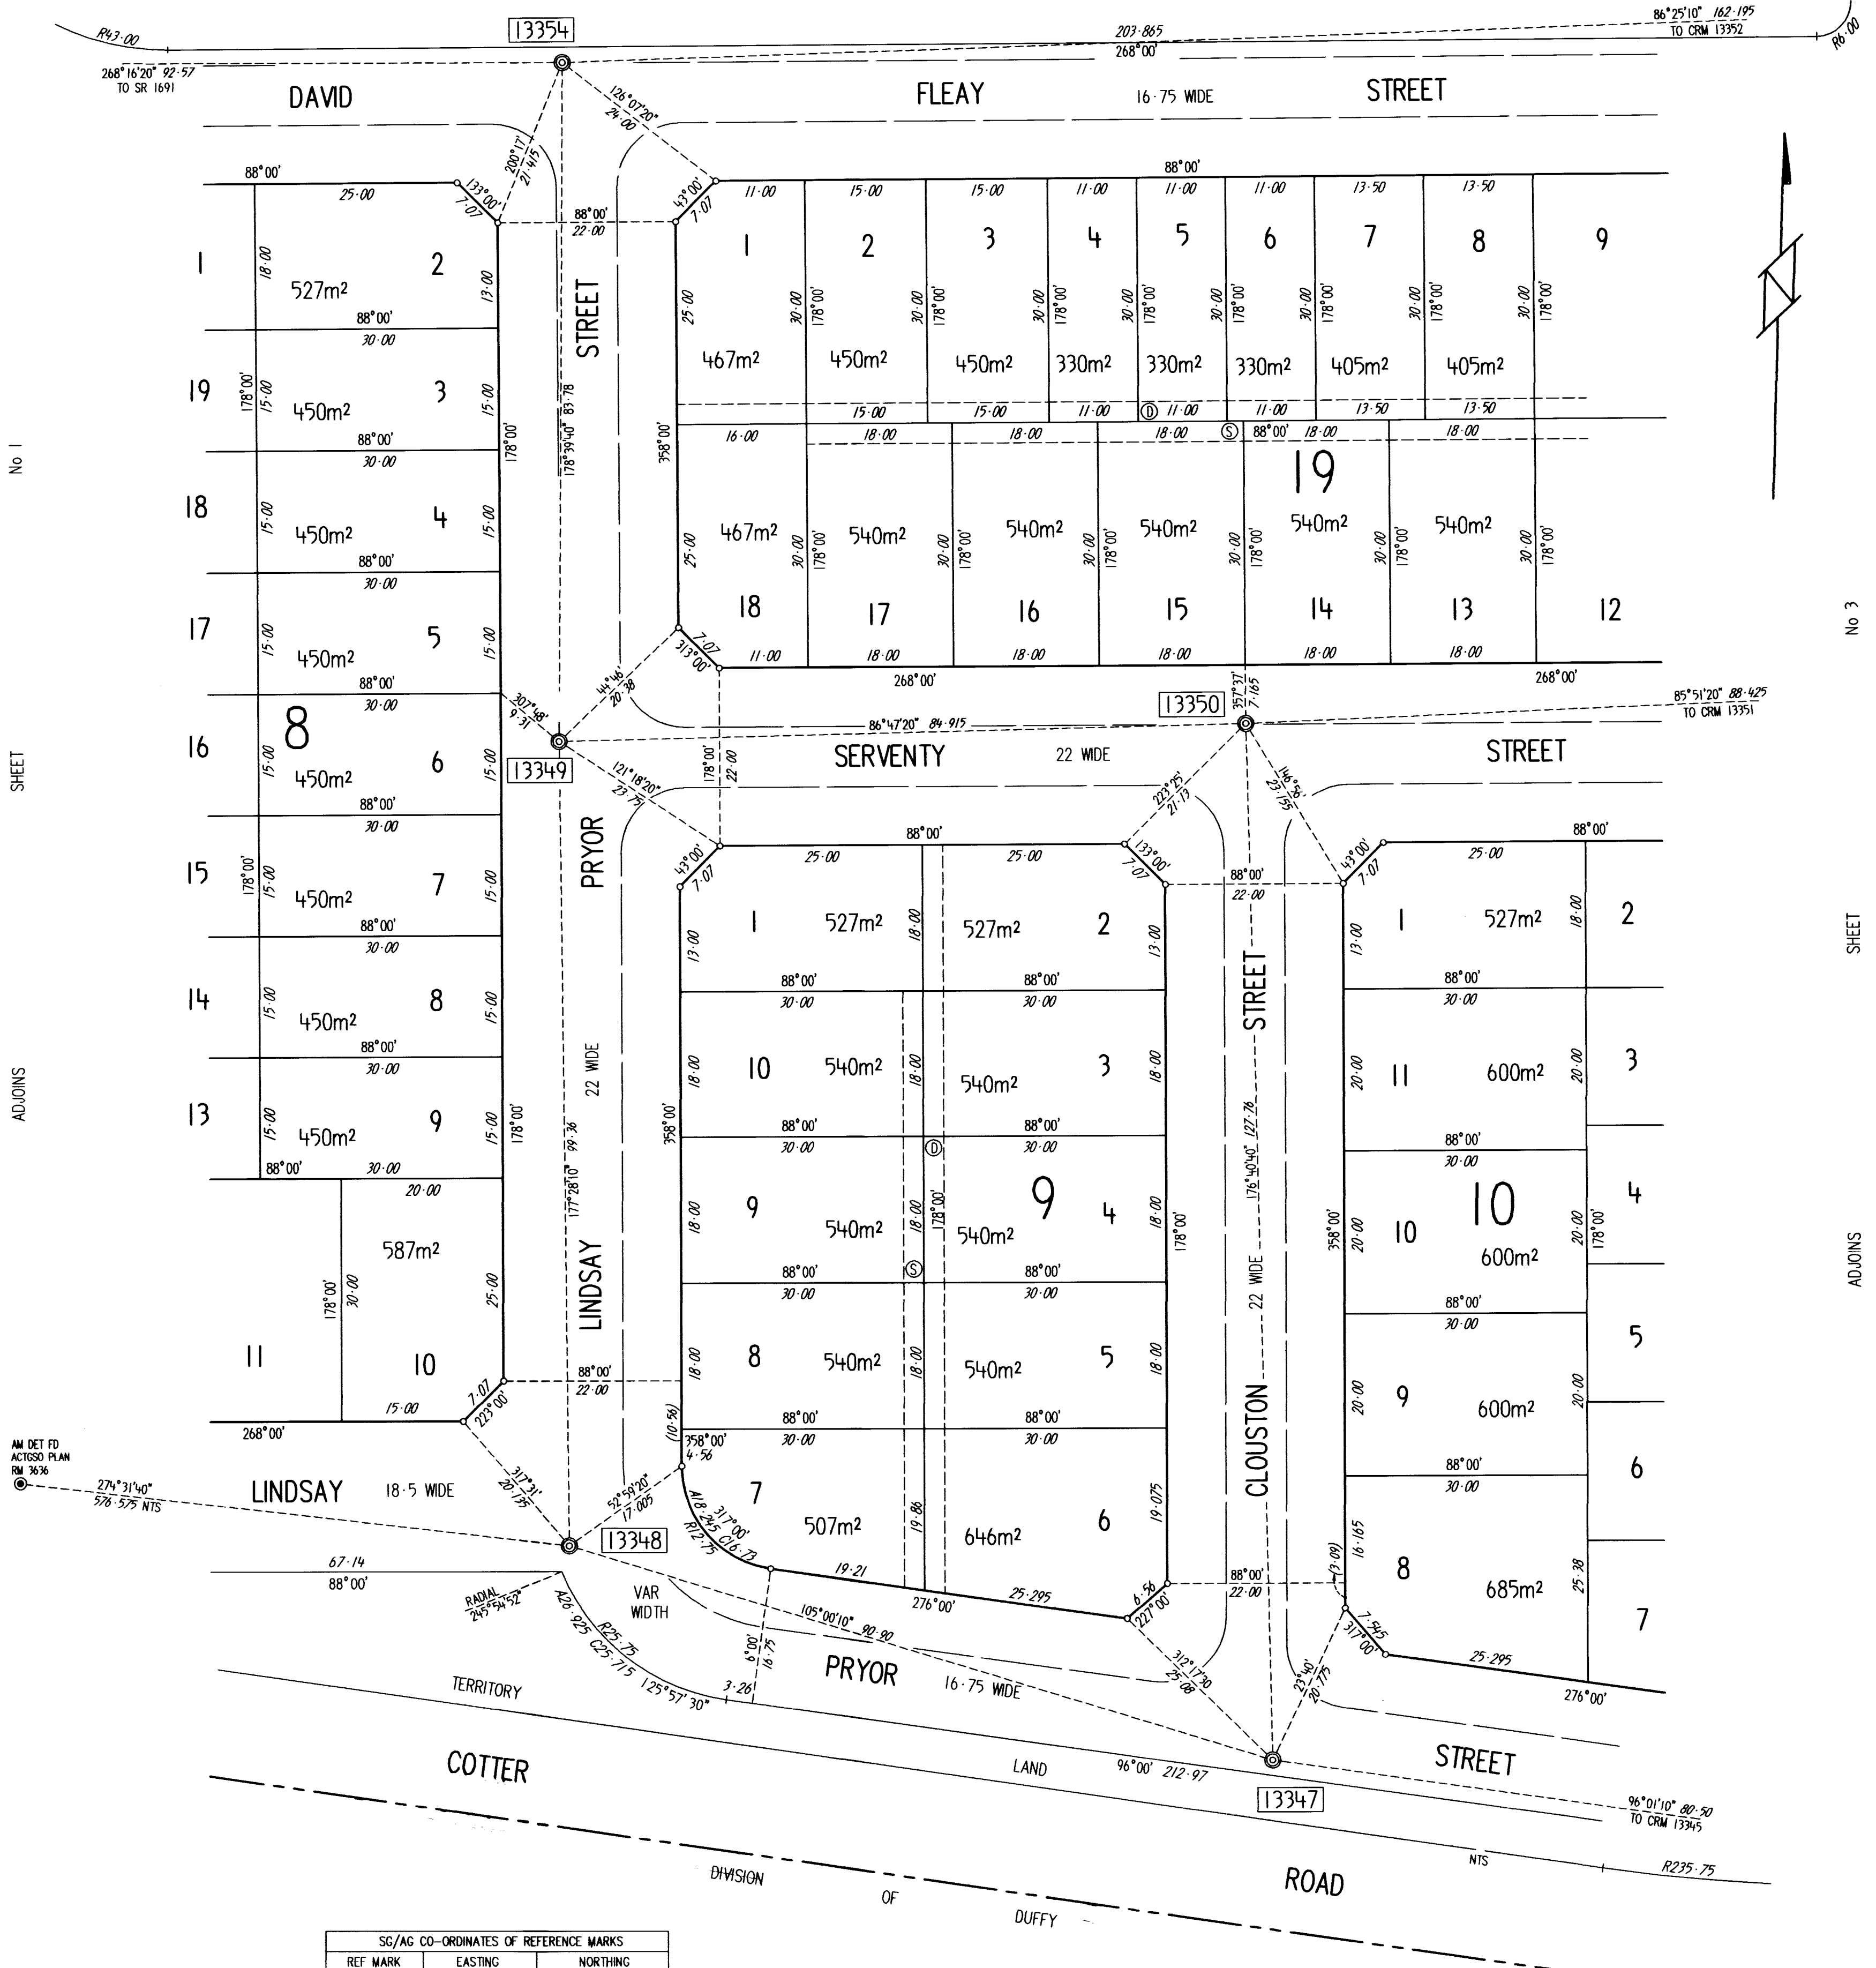

ADJOINS SHEET No 1

ADJOINS SHEET No 3

SG/AG CO-ORDINATES OF REFERENCE MARKS		
REF MARK	EASTING	NORTHING
CRM 13345	202608.21	598815.50
CRM 13347	202528.155	598823.94
CRM 13348	202440.355	598847.47
CRM 13349	202435.97	598946.73
CRM 13350	202520.75	598951.485
CRM 13351	202608.945	598957.875
CRM 13352	202595.89	599040.62
CRM 13354	202434.01	599030.49
CRM 13357	202347.545	598861.61
SR 1691	202341.485	599027.695
AM DET	201865.58	598892.985

- Ⓢ PROPOSED SEWERAGE SERVICE EASEMENT
- Ⓣ PROPOSED DRAINAGE SERVICE EASEMENT
- NTS NOT TO SCALE

THIS IS SHEET 2 OF MY PLAN IN 6 SHEETS
DATED 2.12.2011
Robert Richards
(Signature) Robert Richards
Surveyor, Registered under the
Surveyors Act 2007

DEPOSITED PLAN
10887/2


SCALE 1: 500
0 5 10 20 30 40 METRES

SURVEYOR'S REFERENCE: 09323_DPI_SH2

X20016 2

SG/AG CO-ORDINATES OF REFERENCE MARKS		
REF MARK	EASTING	NORTHING
CRM 13335	202688.075	599163.365
CRM 13336	202745.395	599120.17
CRM 13340	202782.34	598823.685
CRM 13341	202693.295	598807.575
CRM 13343	202752.25	599009.205
CRM 13344	202686.265	598957.175
CRM 13345	202608.21	598815.50
CRM 13347	202528.155	598823.94
CRM 13350	202520.75	598951.485
CRM 13351	202608.945	598957.875
CRM 13352	202595.89	599040.62
CRM 13353	202690.465	599056.165
CRM 13354	202434.01	599030.49
SR 1692	202603.11	599118.105

- Ⓢ PROPOSED SEWERAGE SERVICE EASEMENT
- Ⓣ PROPOSED DRAINAGE SERVICE EASEMENT
- Ⓢ&Ⓣ PROPOSED SEWERAGE & DRAINAGE SERVICE EASEMENT 3.5 WIDE

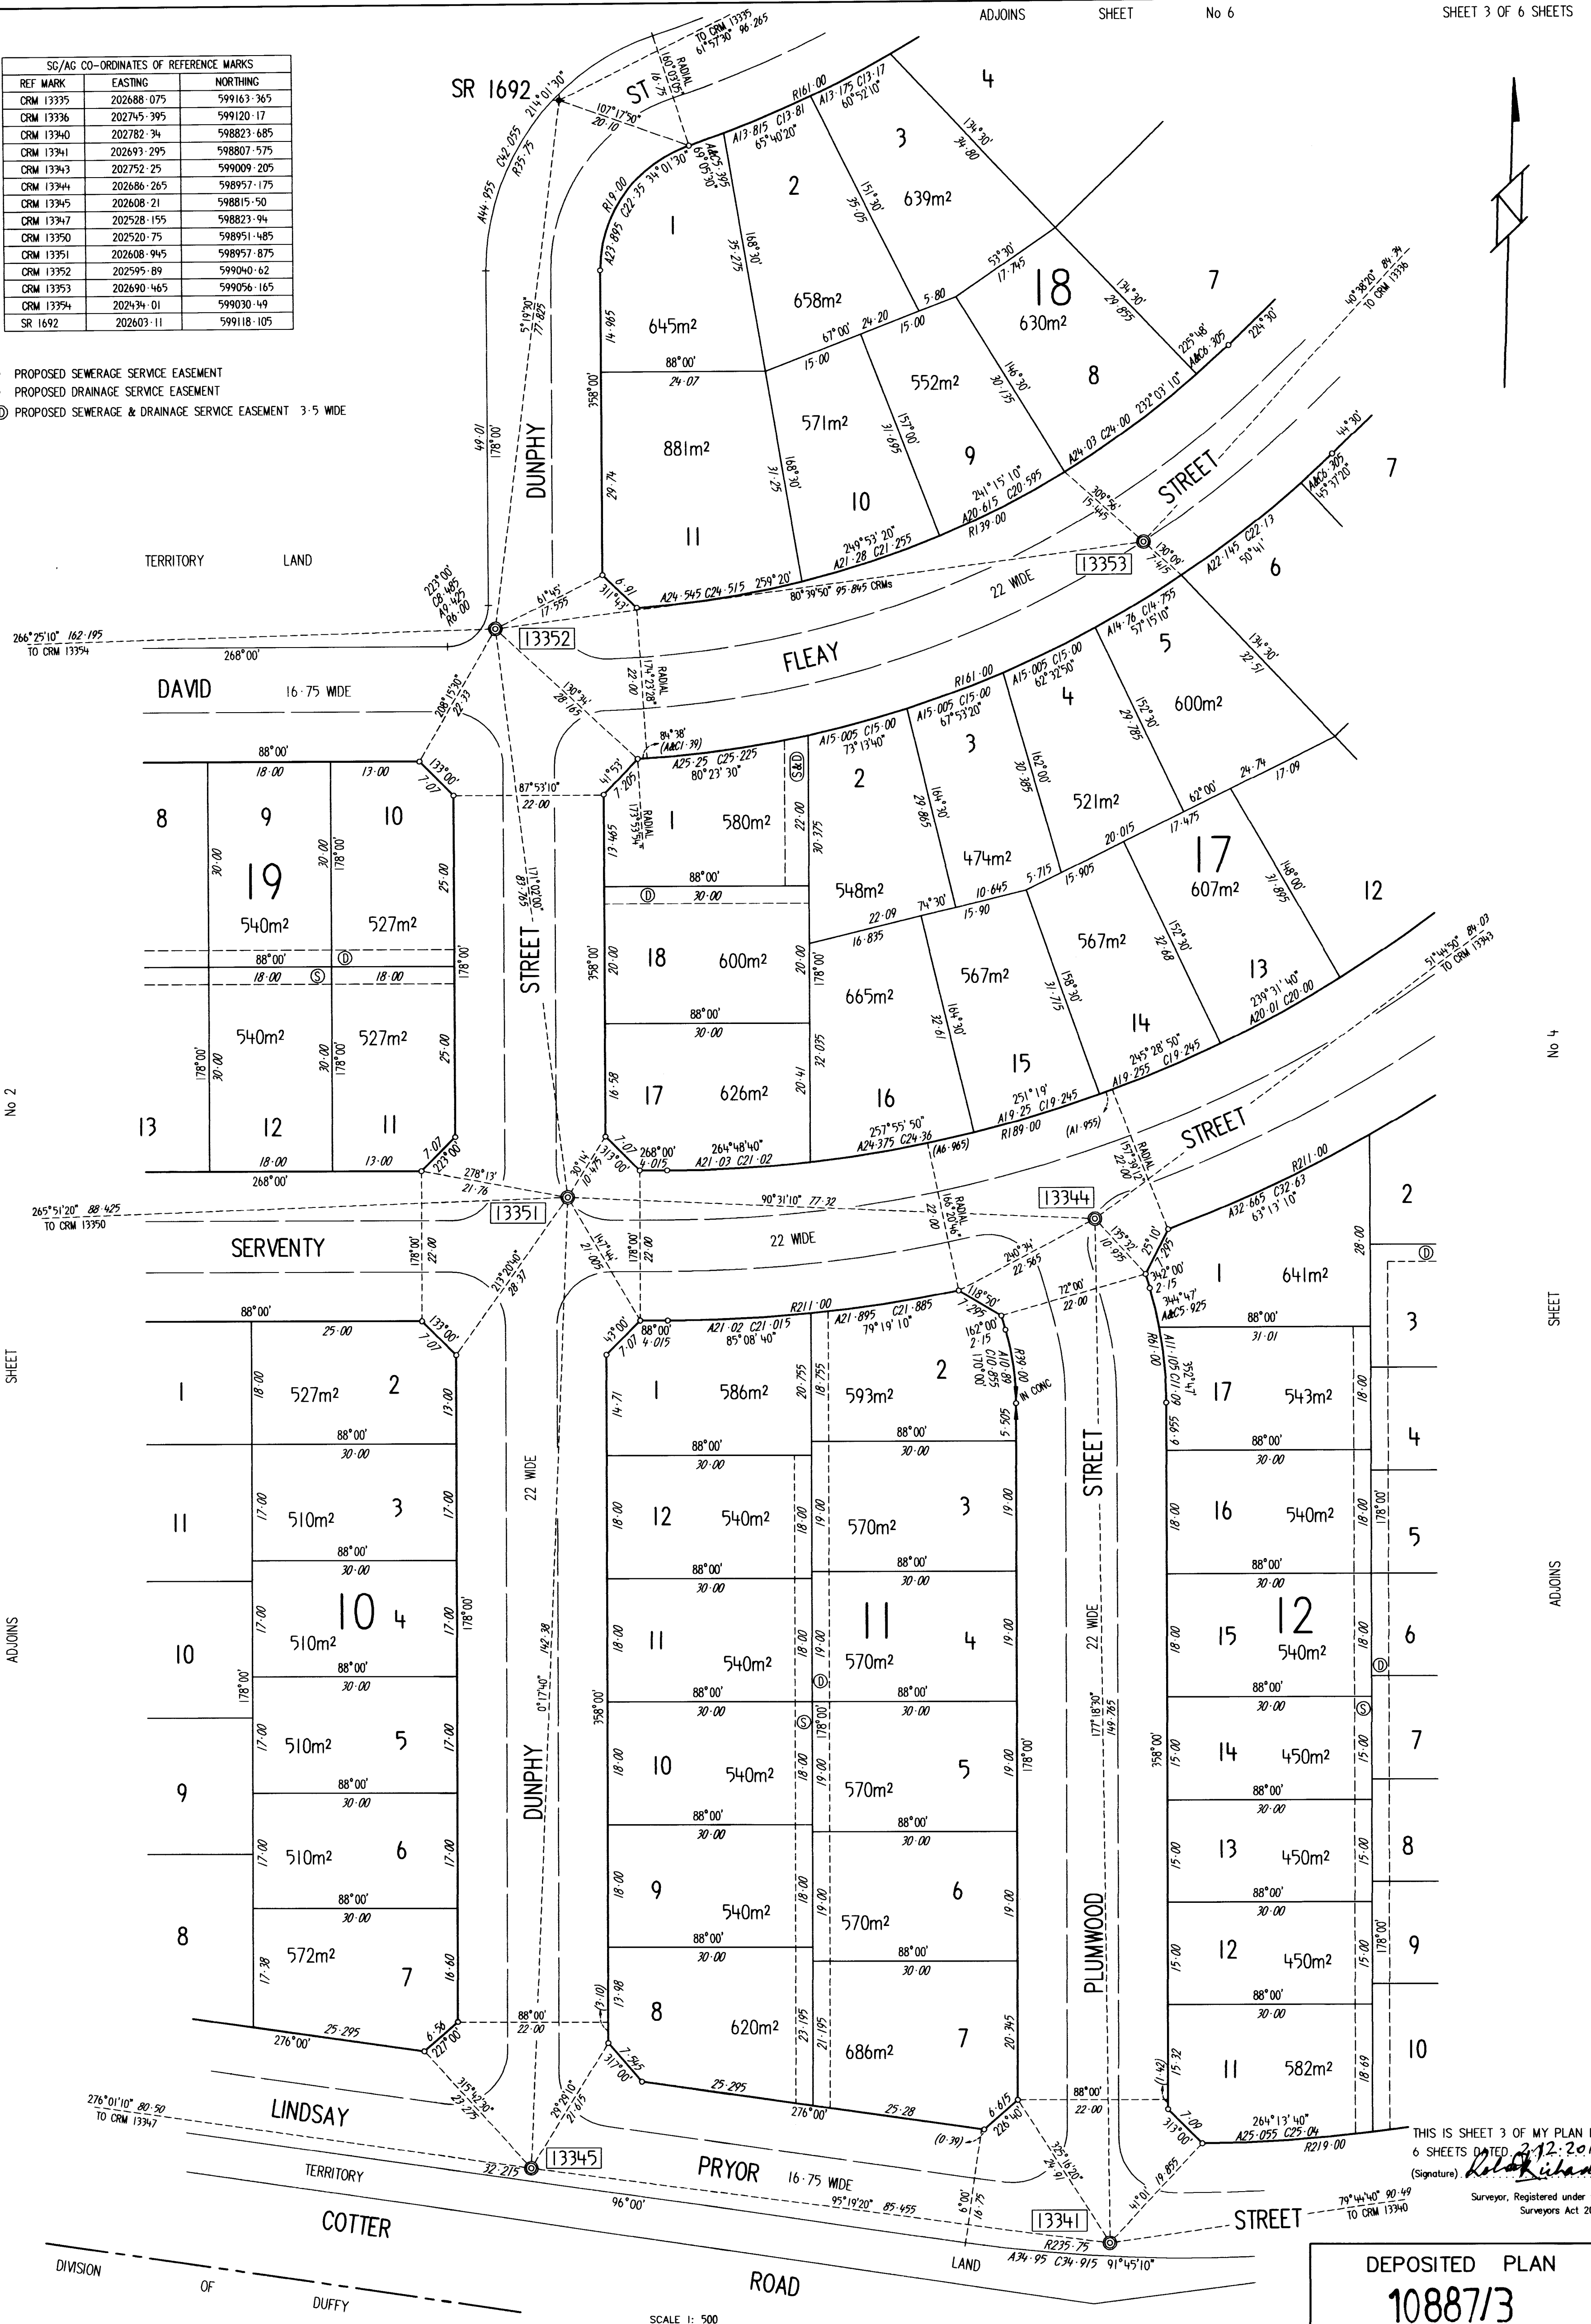

No 2

SHEET

ADJOINS


No 4

SHEET

ADJOINS


THIS IS SHEET 3 OF MY PLAN IN 6 SHEETS DATED 2.12.2011.
 (Signature) *Kulakubanda*
 Surveyor, Registered under the Surveyors Act 2007

DEPOSITED PLAN
 10887/3

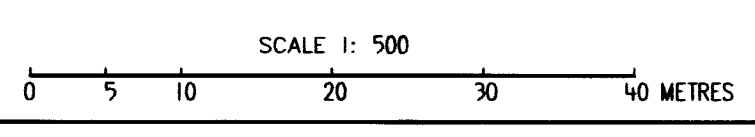

SURVEYOR'S REFERENCE: 09323_DPI_SH3

X20016/3

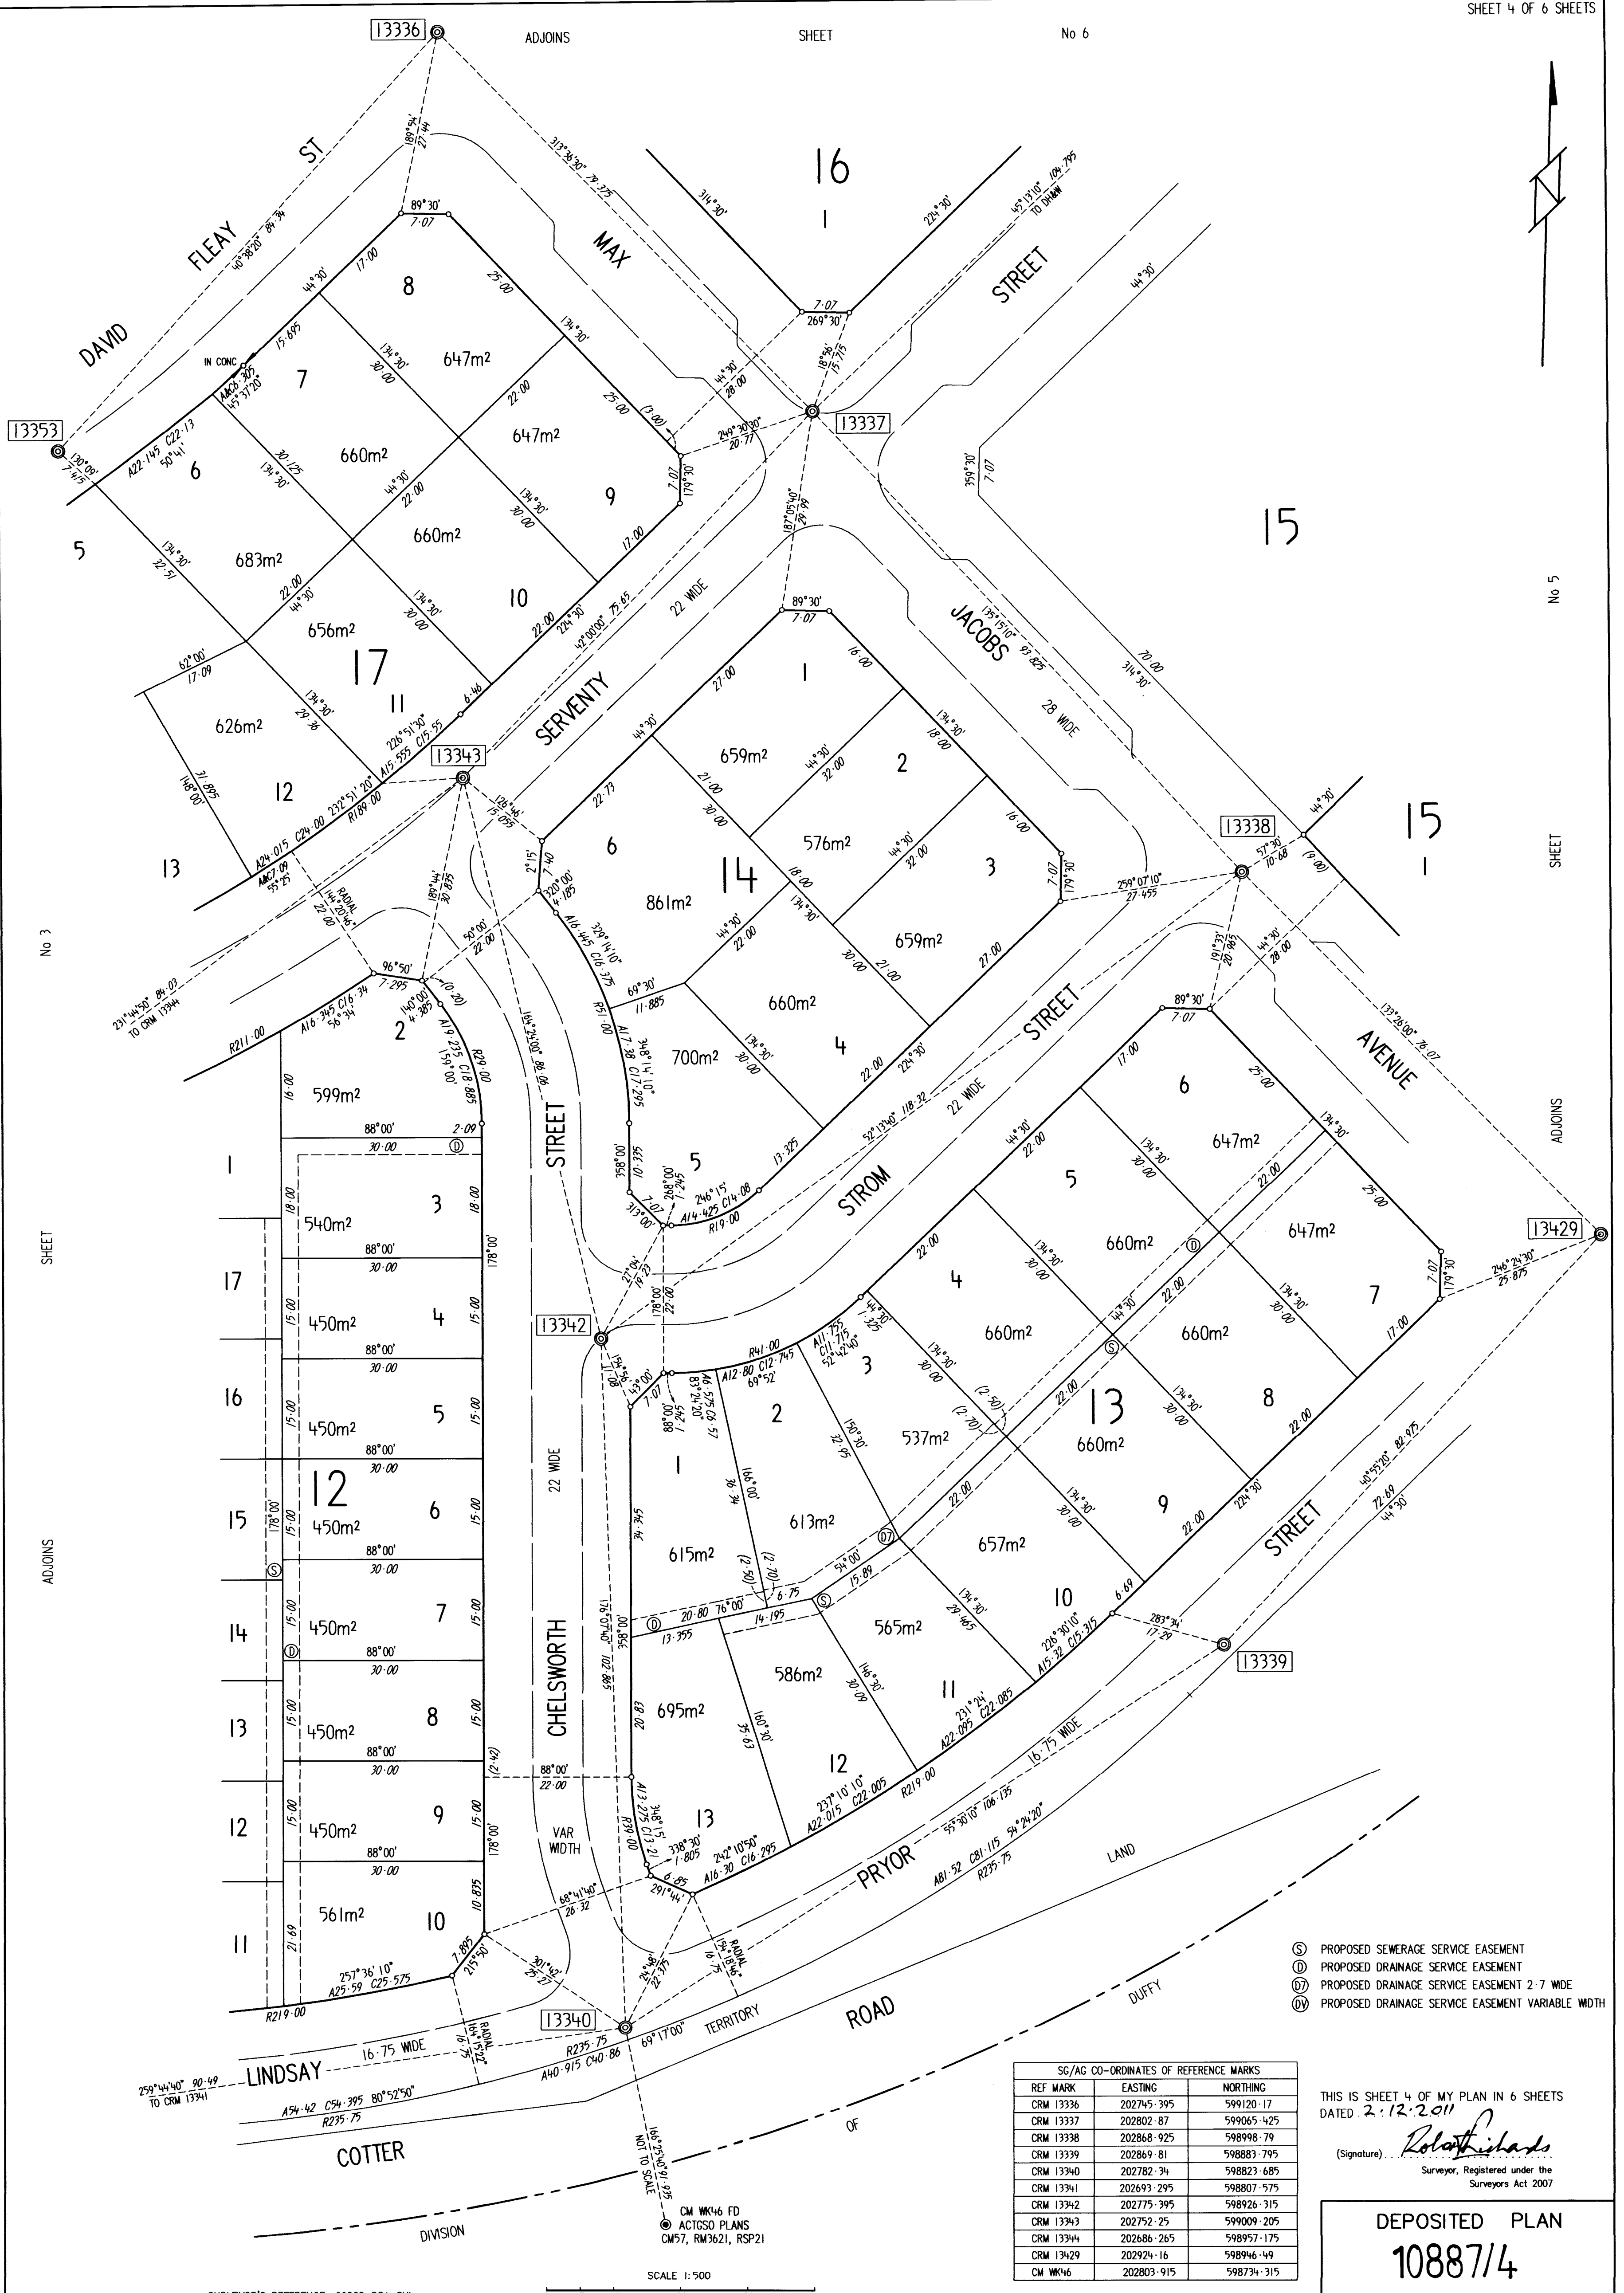

- Ⓢ PROPOSED SEWERAGE SERVICE EASEMENT
- Ⓣ PROPOSED DRAINAGE SERVICE EASEMENT
- Ⓤ PROPOSED DRAINAGE SERVICE EASEMENT 2.7 WIDE
- Ⓦ PROPOSED DRAINAGE SERVICE EASEMENT VARIABLE WIDTH

SG/AG CO-ORDINATES OF REFERENCE MARKS		
REF MARK	EASTING	NORTHING
CRM 13336	202745.395	599120.17
CRM 13337	202802.87	599065.425
CRM 13338	202868.925	598998.79
CRM 13339	202869.81	598883.795
CRM 13340	202782.34	598823.685
CRM 13341	202693.295	598807.575
CRM 13342	202775.395	598926.315
CRM 13343	202752.25	599009.205
CRM 13344	202866.265	598957.175
CRM 13429	202924.16	598946.49
CM WK46	202803.915	598734.315

THIS IS SHEET 4 OF MY PLAN IN 6 SHEETS
DATED 2.12.2011



(Signature) *Roloff Lilland*
Surveyor, Registered under the
Surveyors Act 2007

DEPOSITED PLAN
10887/4

ADJOINS

SHEET

No 6

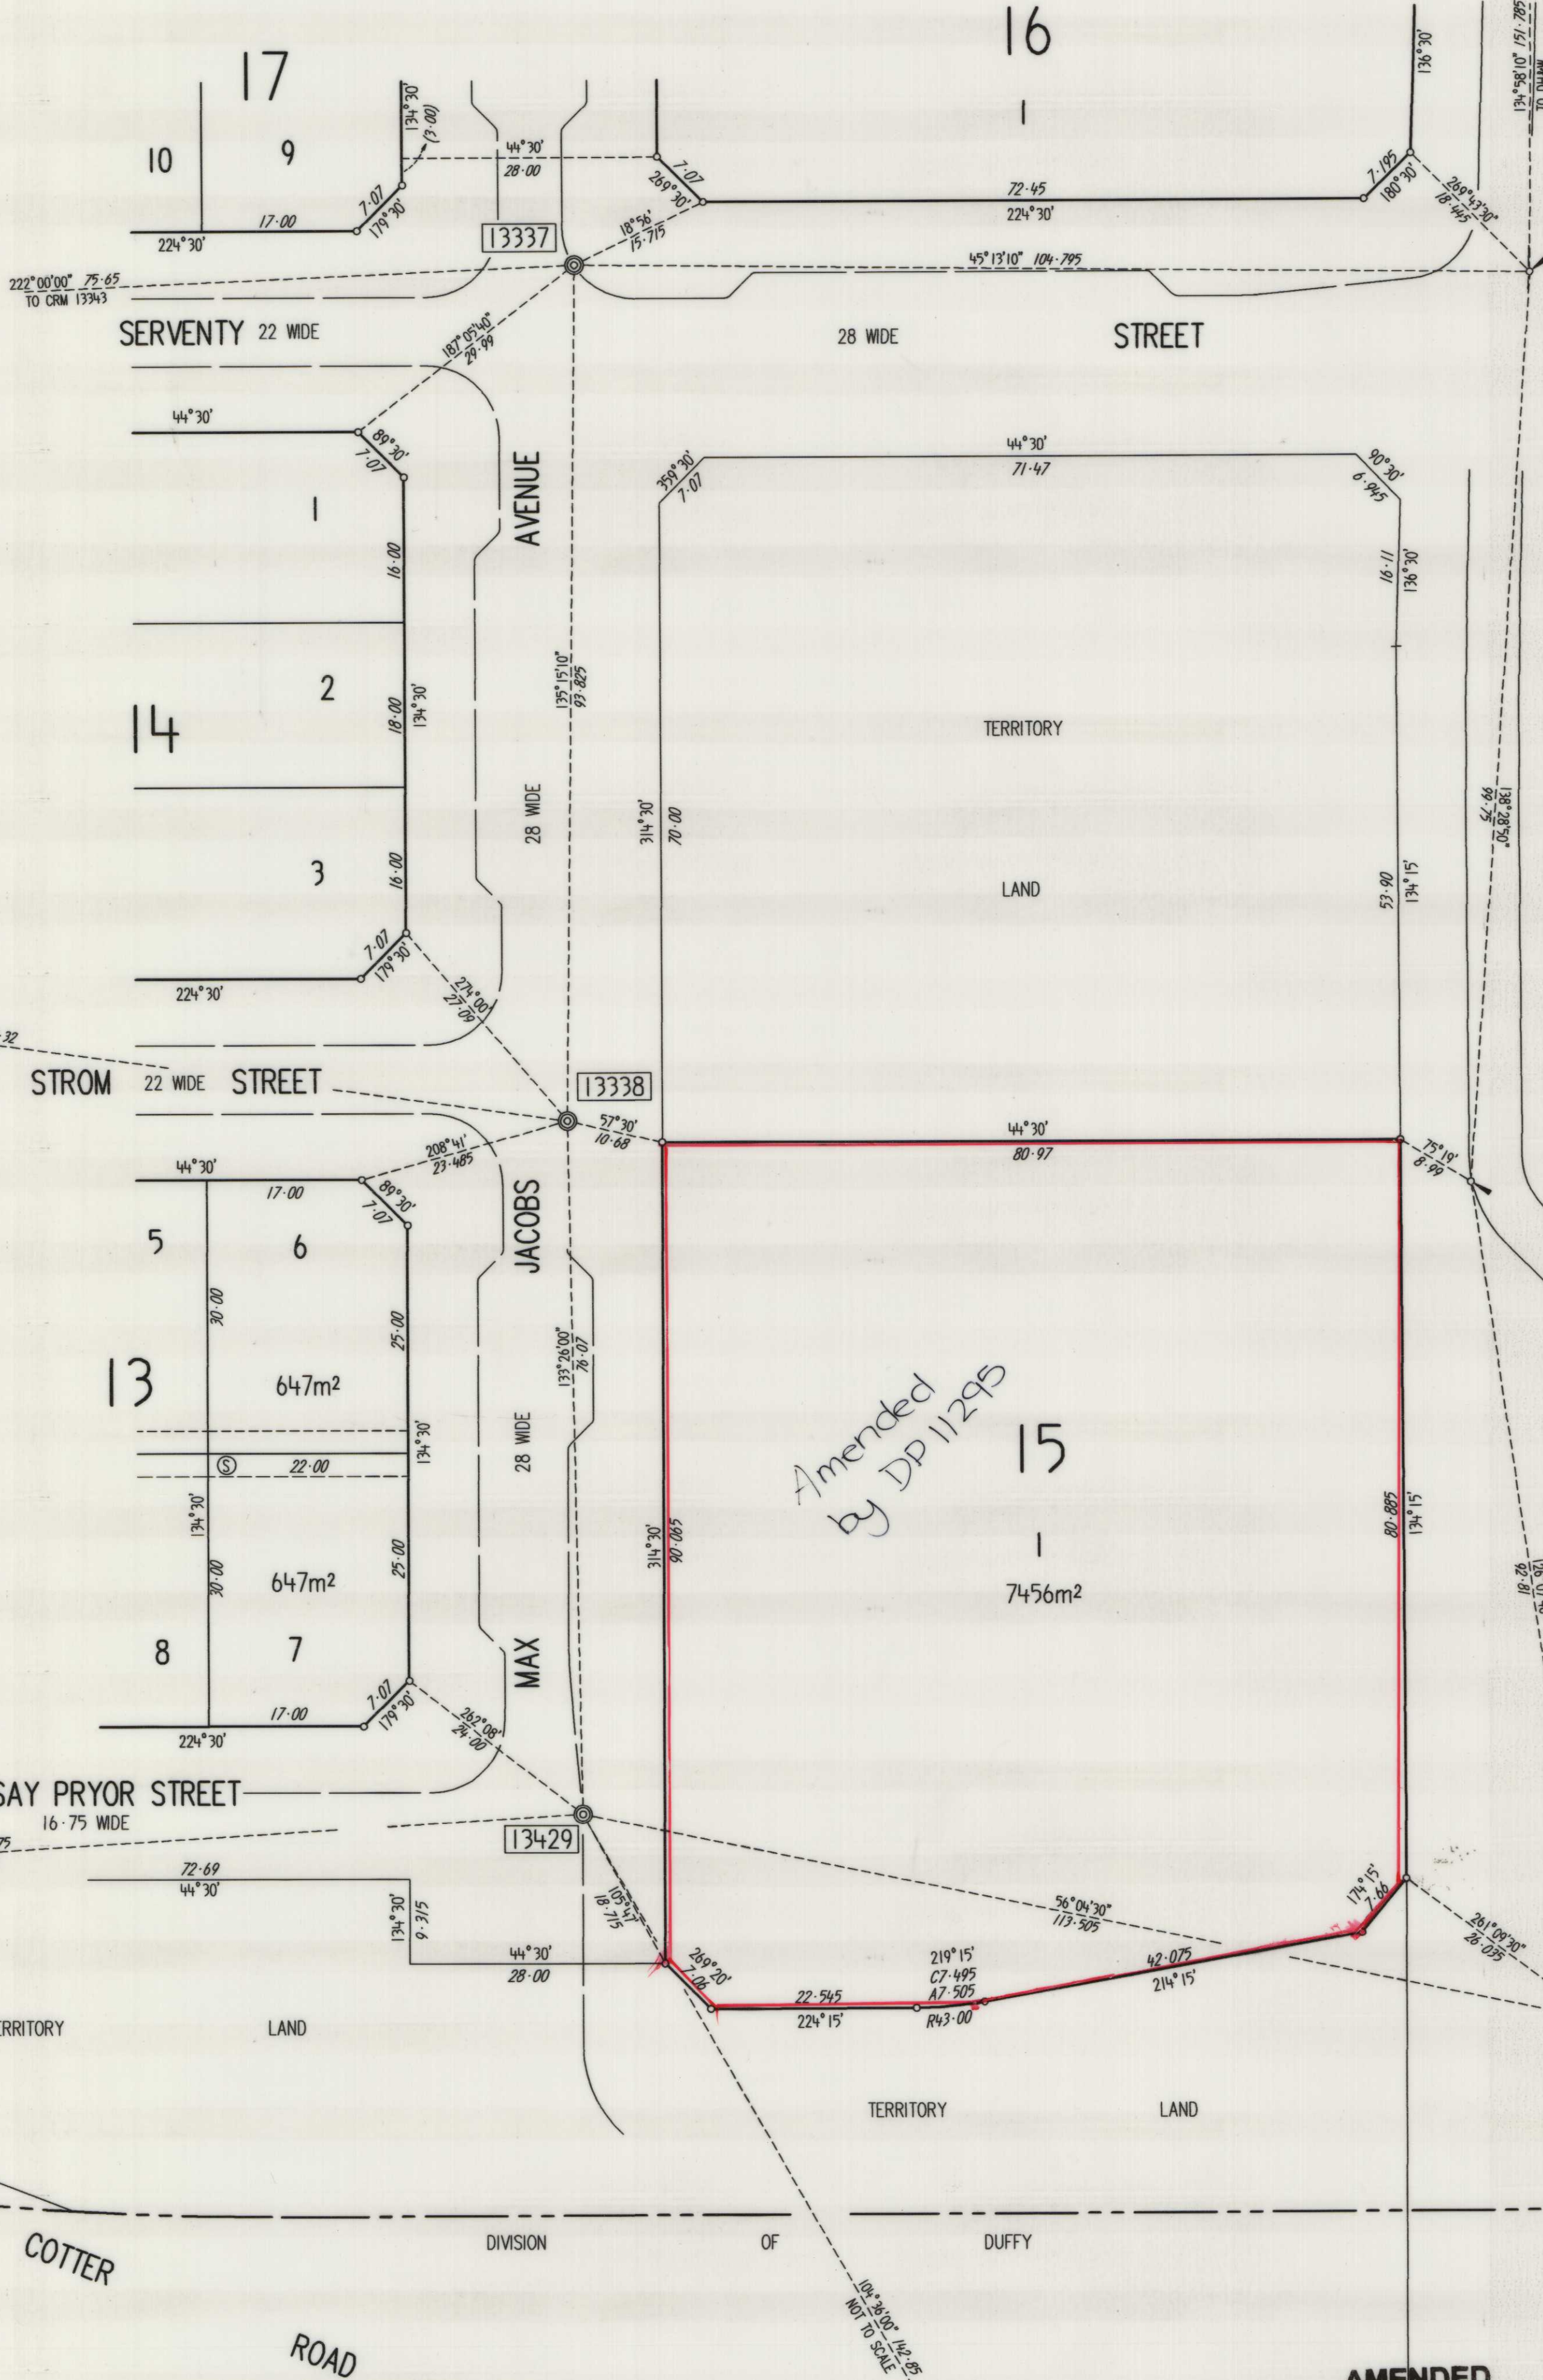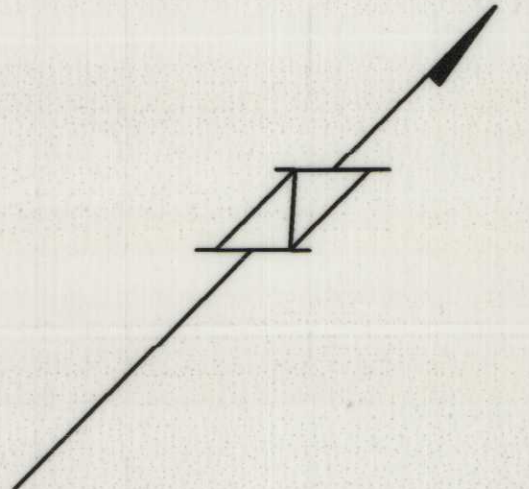

Amended by DP 11295

AMENDED
BY D.P. No. 11295
on 14th April 2015

REF MARK	EASTING	NORTHING
CRM 13337	202802.87	599065.425
CRM 13338	202868.925	598998.79
CRM 13339	202869.81	598883.795
CRM 13342	202775.395	598926.315
CRM 13343	202752.25	599009.205
CRM 13429	202924.16	598946.49
R435	203062.40	598910.48

- Ⓢ PROPOSED SEWERAGE SERVICE EASEMENT
- Ⓣ PROPOSED DRAINAGE SERVICE EASEMENT
- Ⓞ PROPOSED DRAINAGE SERVICE EASEMENT VARIABLE WIDTH


THIS IS SHEET 5 OF MY PLAN OF 6 SHEETS
DATED 2.12.2011

(Signature) *Robert Richards*
Surveyor, Registered under the
Surveyors Act 2007

DEPOSITED PLAN
10887/5

SCALE 1: 500
0 5 10 20 30 40 METRES

SRMs 759 & 762 GONE

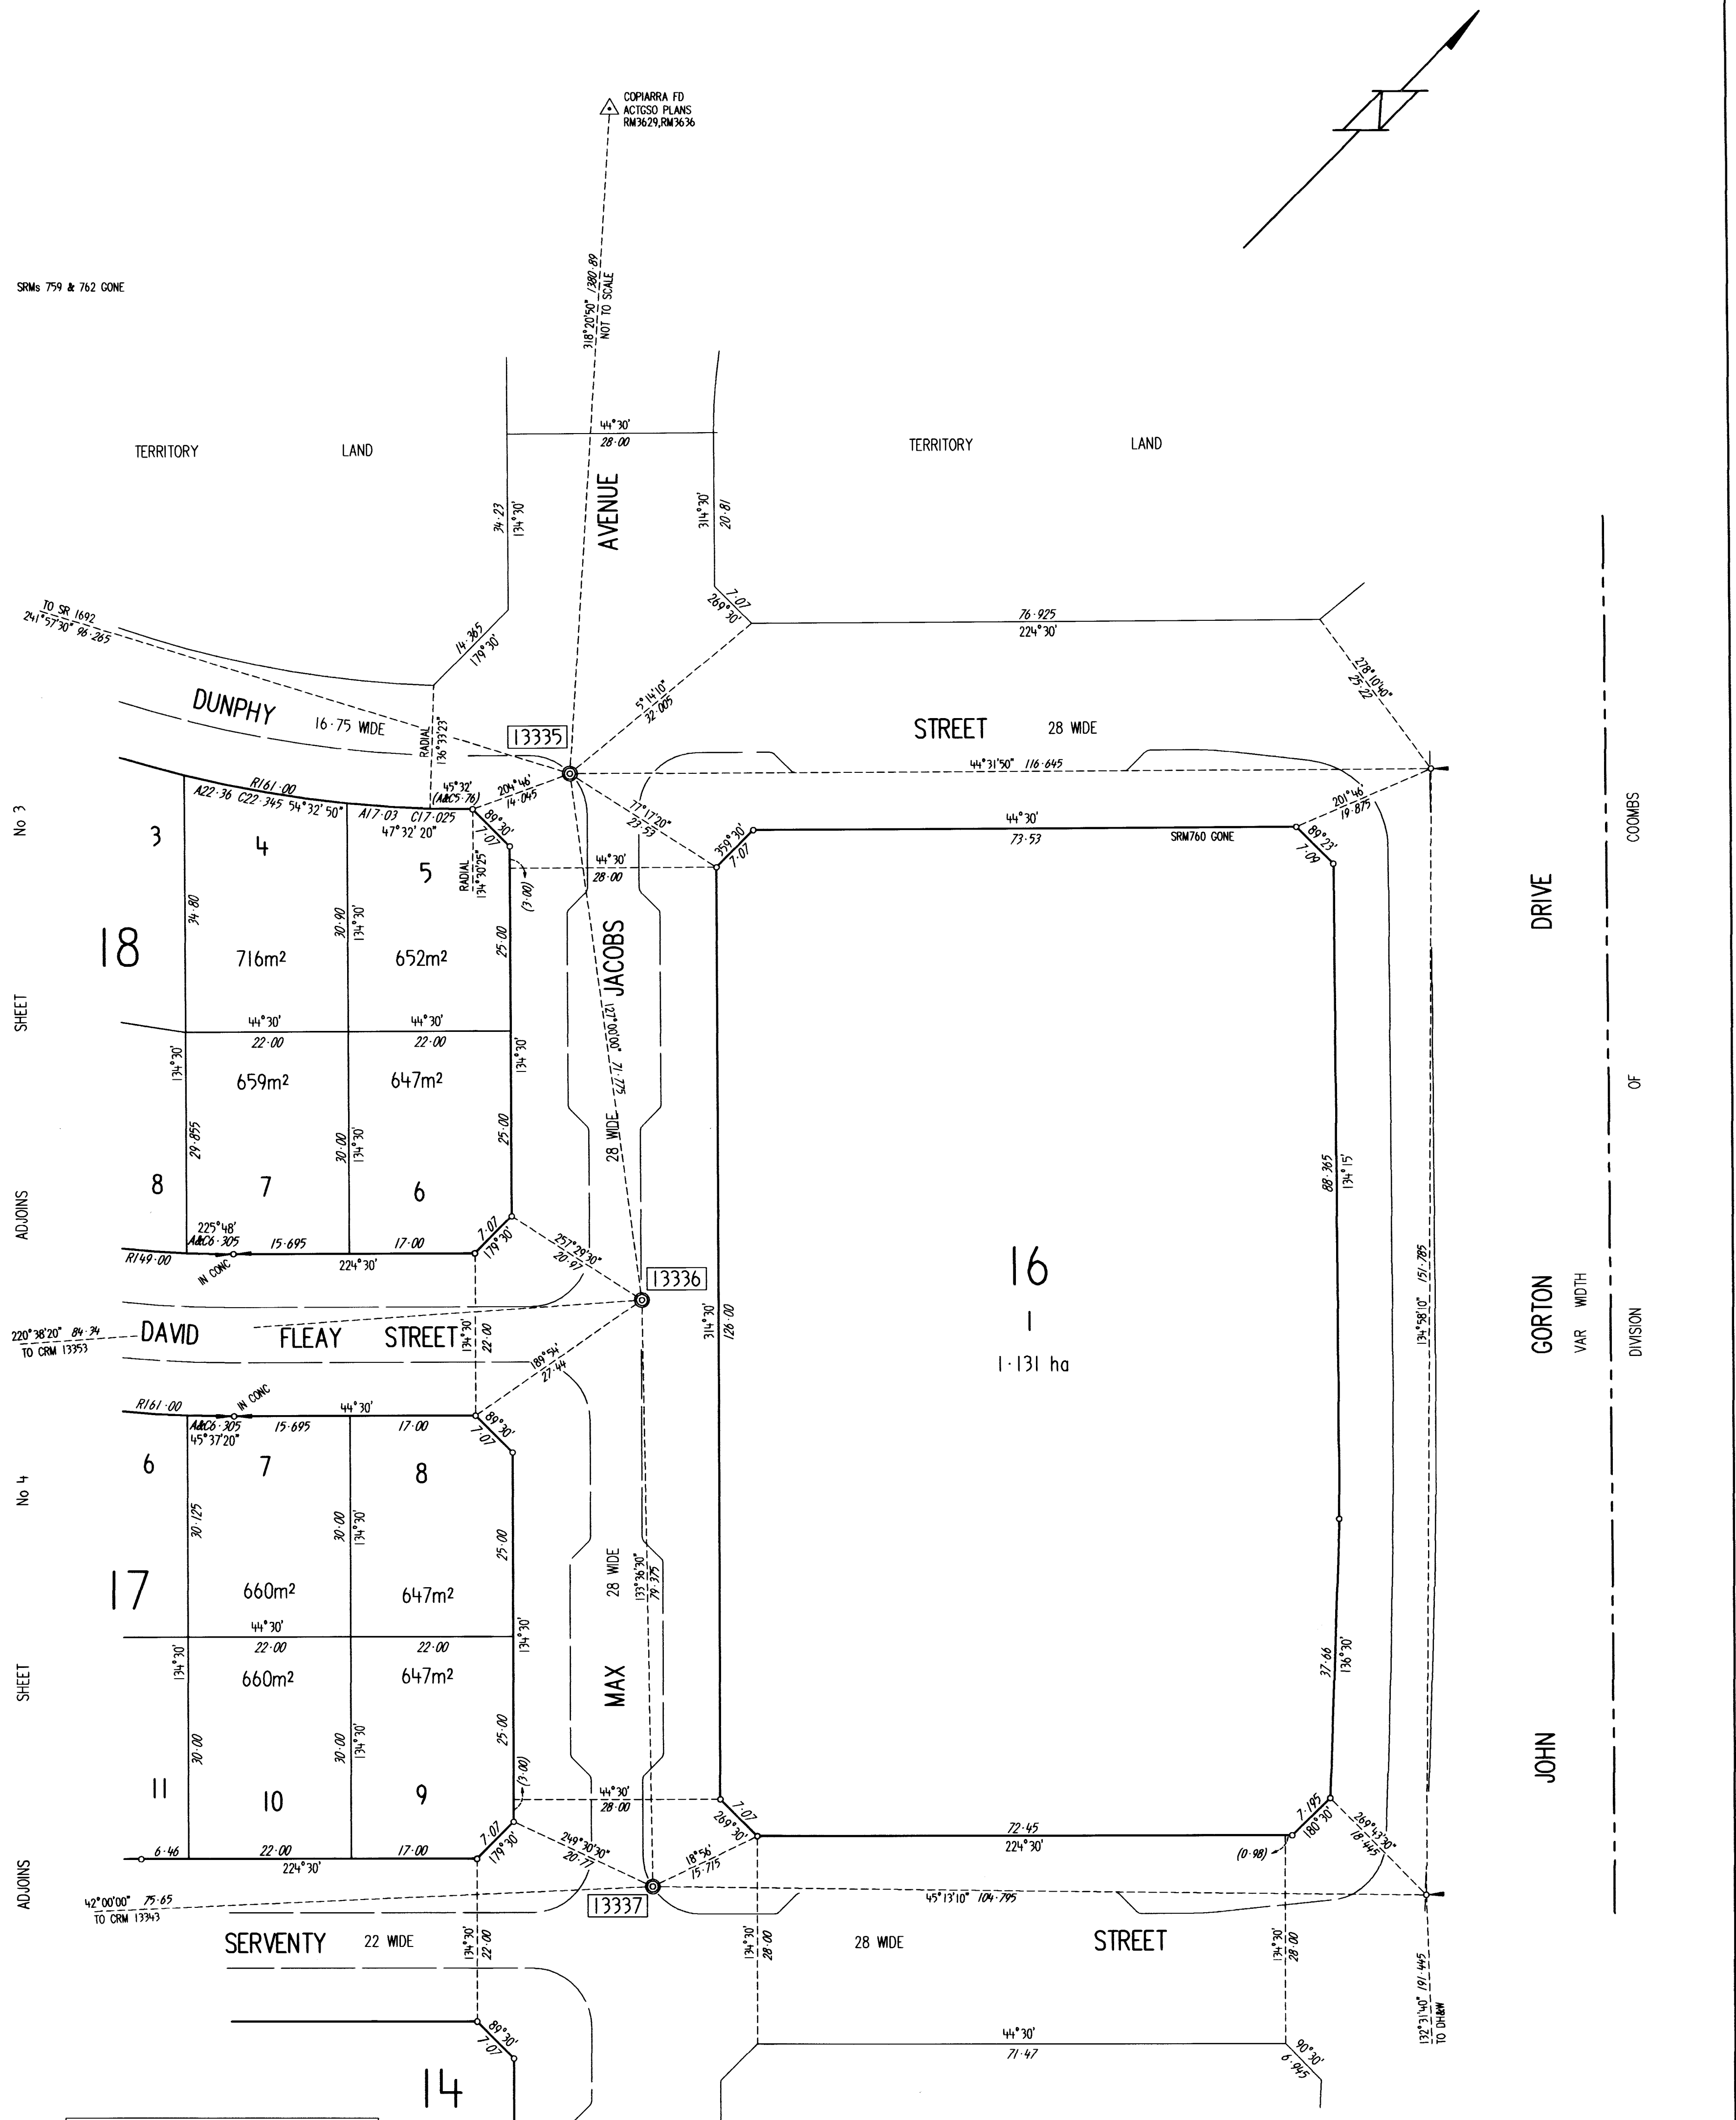

ADJOINS SHEET No 3
ADJOINS SHEET No 4
ADJOINS SHEET No 5

COOMBS
OF
GORTON DRIVE
VAR WIDTH
DIVISION
JOHN

SG/AG CO-ORDINATES OF REFERENCE MARKS		
REF MARK	EASTING	NORTHING
CRM 13335	202688.075	599163.365
CRM 13336	202745.395	599120.17
CRM 13337	202802.87	599065.425
CRM 13343	202752.25	599009.205
CRM 13353	202690.465	599056.165
SR 1692	202603.11	599118.105
COPIARRA	201770.325	600195.155

THIS IS SHEET 6 OF MY PLAN OF 6 SHEETS
DATED 2.12.2011

(Signature) *Robert Richards*
Surveyor, Registered under the
Surveyors Act 2007

DEPOSITED PLAN
1088716

