

**LEGEND**

22 SECTION IDENTIFIER

1 BLOCK IDENTIFIER

--- STAGE BOUNDARY



FILL




LIMIT OF FILL



ESTIMATED FILL DEPTH (m)

**NOTE:**

THIS PLAN INDICATES AREAS OF FILL OF WHICH THE DEVELOPER AND ITS AGENTS ARE AWARE. IT HAS NOT BEEN CHECKED BY THE TERRITORY AND THE TERRITORY DOES NOT GUARANTEE ITS ACCURACY. IN NO WAY SHOULD THIS PLAN BE READ AS A CONCLUSIVE STATEMENT OF THE FULL EXTENT OF THE FILL THAT MAY BE FOUND ON THE LAND DEPICTED. LESSEES AND PURCHASERS SHOULD MAKE THEIR OWN INQUIRIES IN REGARD TO THE EXACT DRAINAGE, GEOTECHNICAL AND FILL CONDITIONS AFFECTING THEIR BLOCKS.

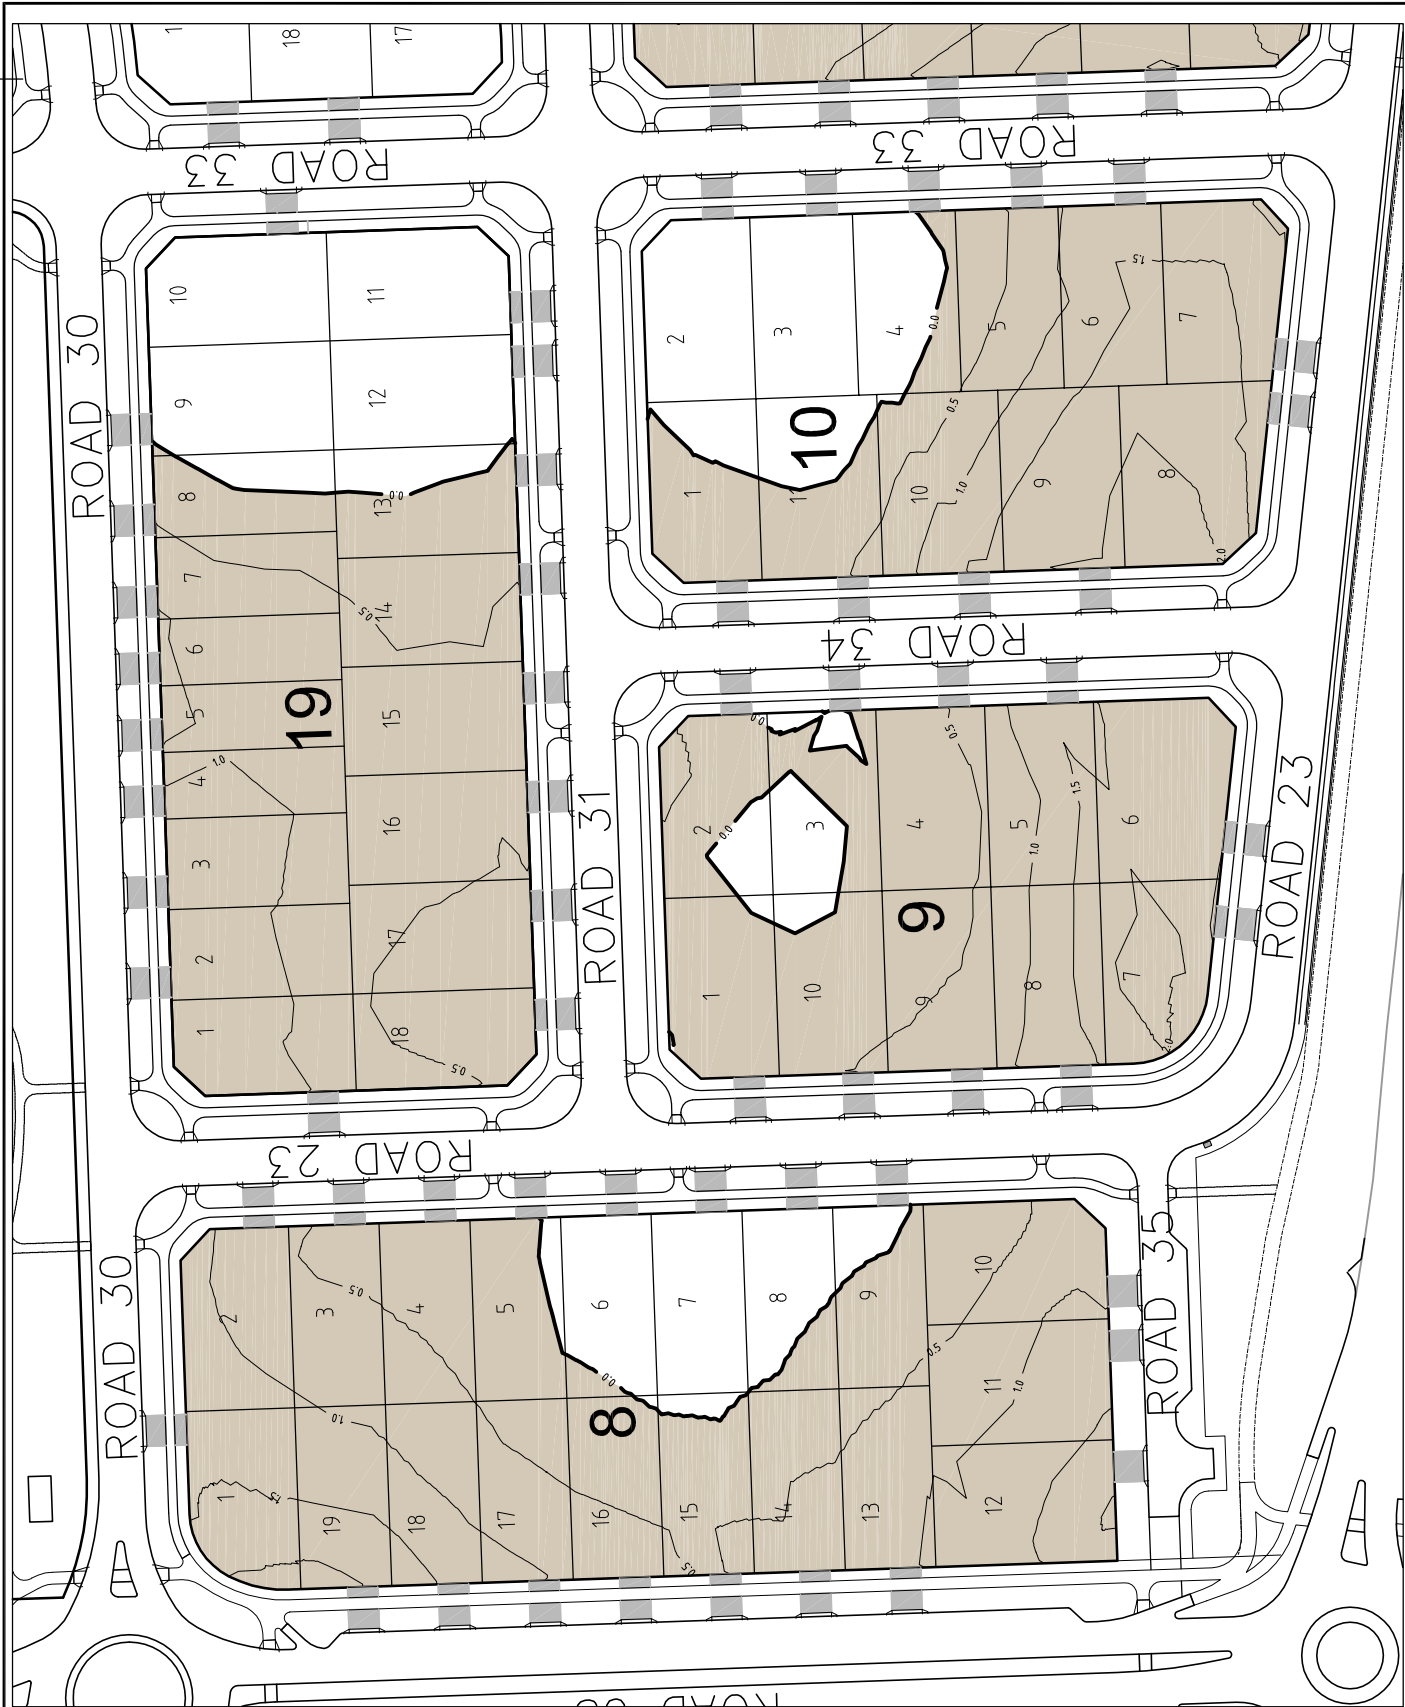

ISSUE	REASON FOR ISSUE	DATE	DESIGN	DRAWN	CHECKED	APPROVED FOR ISSUE
A	FINAL	20.05.10	SE	IM	IM	IM
B	CHANGE TO BLOCK IDENTIFIERS	27.06.10	SE	IM	IM	IM
C	CHANGE TO BLOCK IDENTIFIERS, BC AND AP	27.06.10	SE	IM	IM	IM
D	SECTION AW UPDATED	21.10.10	SE	IM	IM	IM
E	FILL CHANGES	19.12.10	SE	IM	IM	IM
F	FILL APPROVED	22.12.10	SE	IM	IM	IM

**CLIENT**  
**Land Development Agency**  
 CANBERRA FIRST

**CONSULTANT**  
**JEA**  
 Urban Planning + Landscape Architecture

**PROJECT**  
**WRIGHT Residential Estate**

**DRAWING**  
 BLOCK FILL PLAN

**PROJECT No**  
 09/859

**DRAWING No**  
 BFP 3

**ISSUE**  
 F

**SCALE**  
 @ 4  
 1:1250

**Cardno Young**  
 LANDSCAPE ARCHITECTS  
 14/15 THE COMMONS DRIVE  
 CANBERRA ACT 2614  
 PHONE 060 521 2222  
 WWW.CYOUNG.COM.AU

