


PLAN OF
BLOCKS 1-31 SECTION 83
BLOCKS 1-30 SECTION 84
BLOCKS 1-28 SECTION 85
BLOCKS 1-27 SECTION 86
BLOCKS 1 & 15-27 SECTION 87

DIVISION : WHITLAM
DISTRICT : MOLONGLO VALLEY
AUSTRALIAN CAPITAL TERRITORY

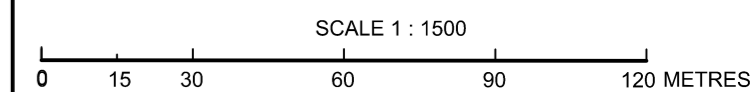

I, Matthew Dean Stevenson of Lonergan Surveying Pty Ltd a surveyor registered under the Surveyors Act 2007 hereby certify that the survey represented on this plan is accurate and has been made in accordance with the Surveyors Practice Directions and was completed on 22/05/2023

SURVEYORS REFERENCE 22202_3C1 Date 11/07/23

I certify that this plan has been examined in accordance with the Districts Act 2002

13/7/2023
Surveyor-General of the ACT Date

LEGEND AND NOTES

Subject Boundary _____
Adjoining Boundary _____
Easement - - - - -

- PROPOSED SEWERAGE AND DRAINAGE SERVICE EASEMENT 3.5 WIDE
- PROPOSED SEWERAGE AND DRAINAGE EASEMENT 3.5 WIDE
- PROPOSED SEWERAGE AND DRAINAGE EASEMENT

All Easements are 2.5 metres wide (except as otherwise shown)

Deposited in the office of the Registrar of Titles at Canberra
In the Australian Capital Territory at

2:13 pm, 14/07/2023

Approved

David Pryce
Registrar-General




Registrar of Titles


TERRITORY LAND

TERRITORY LAND

TERRITORY LAND

TERRITORY LAND

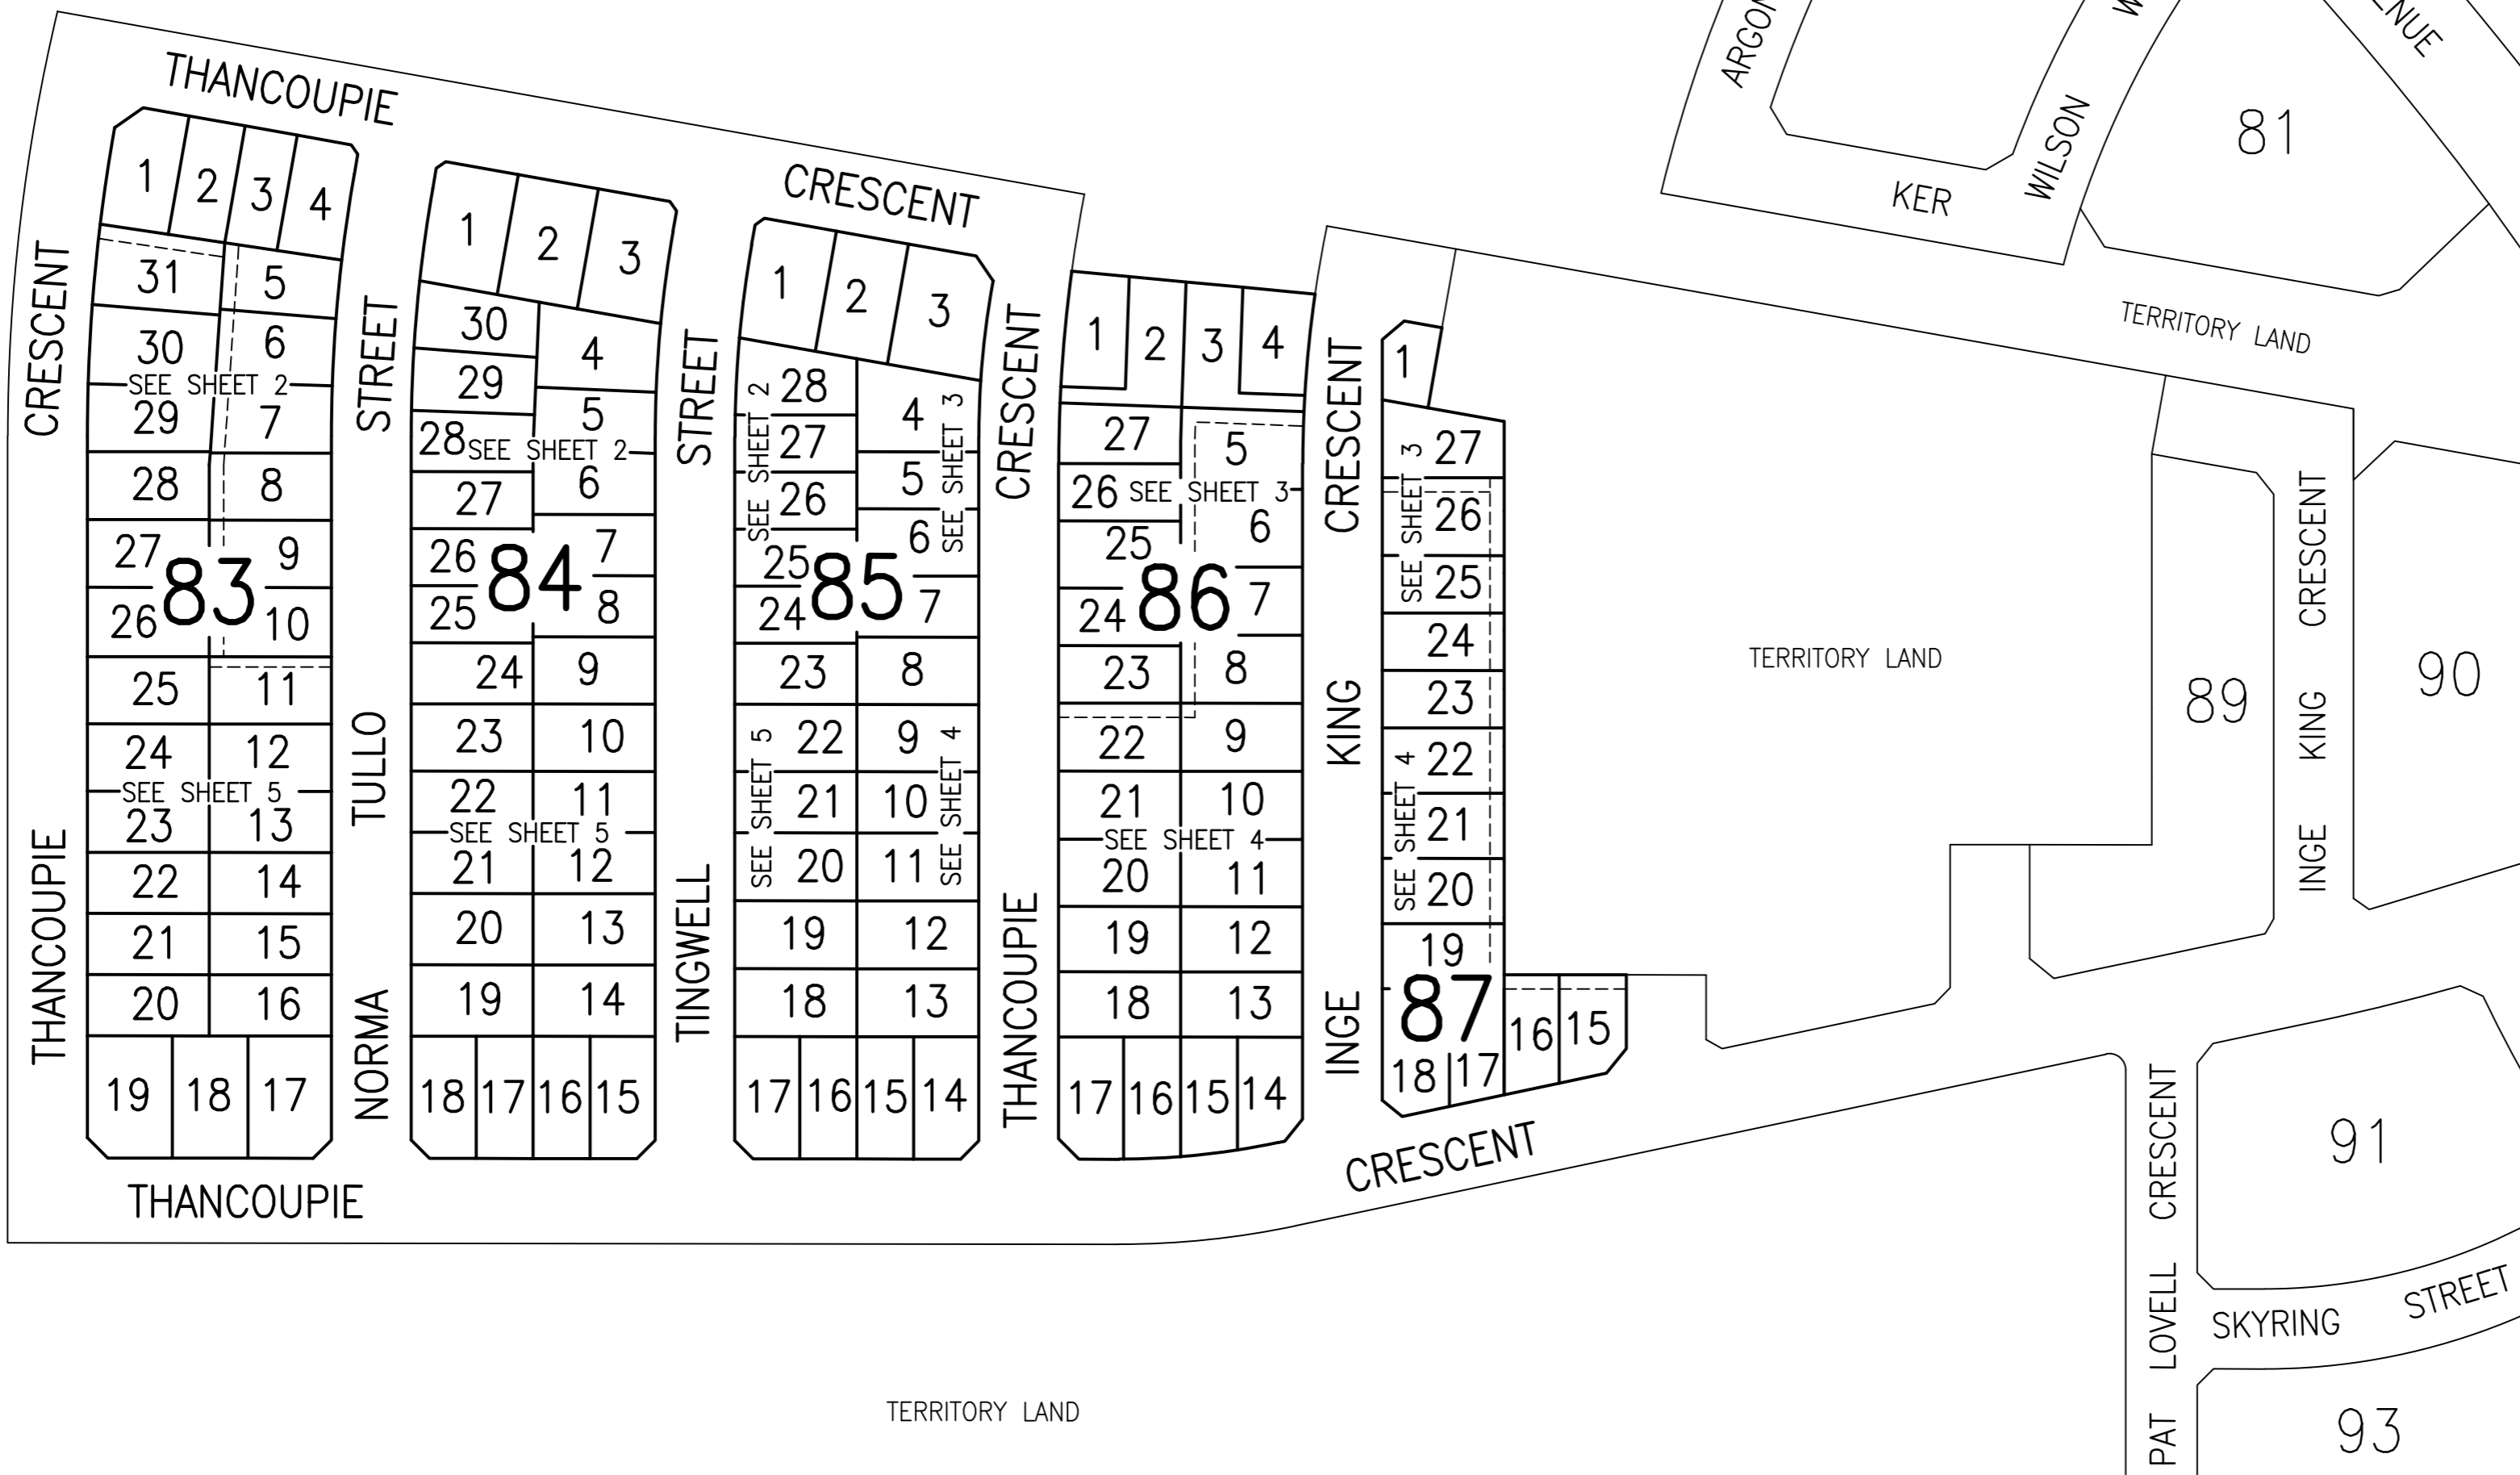


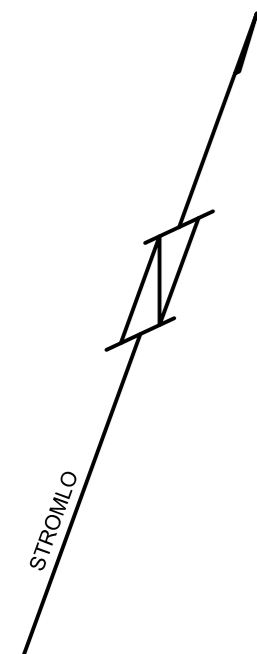

TERRITORY LAND

THANCOUPE

CRESCENT

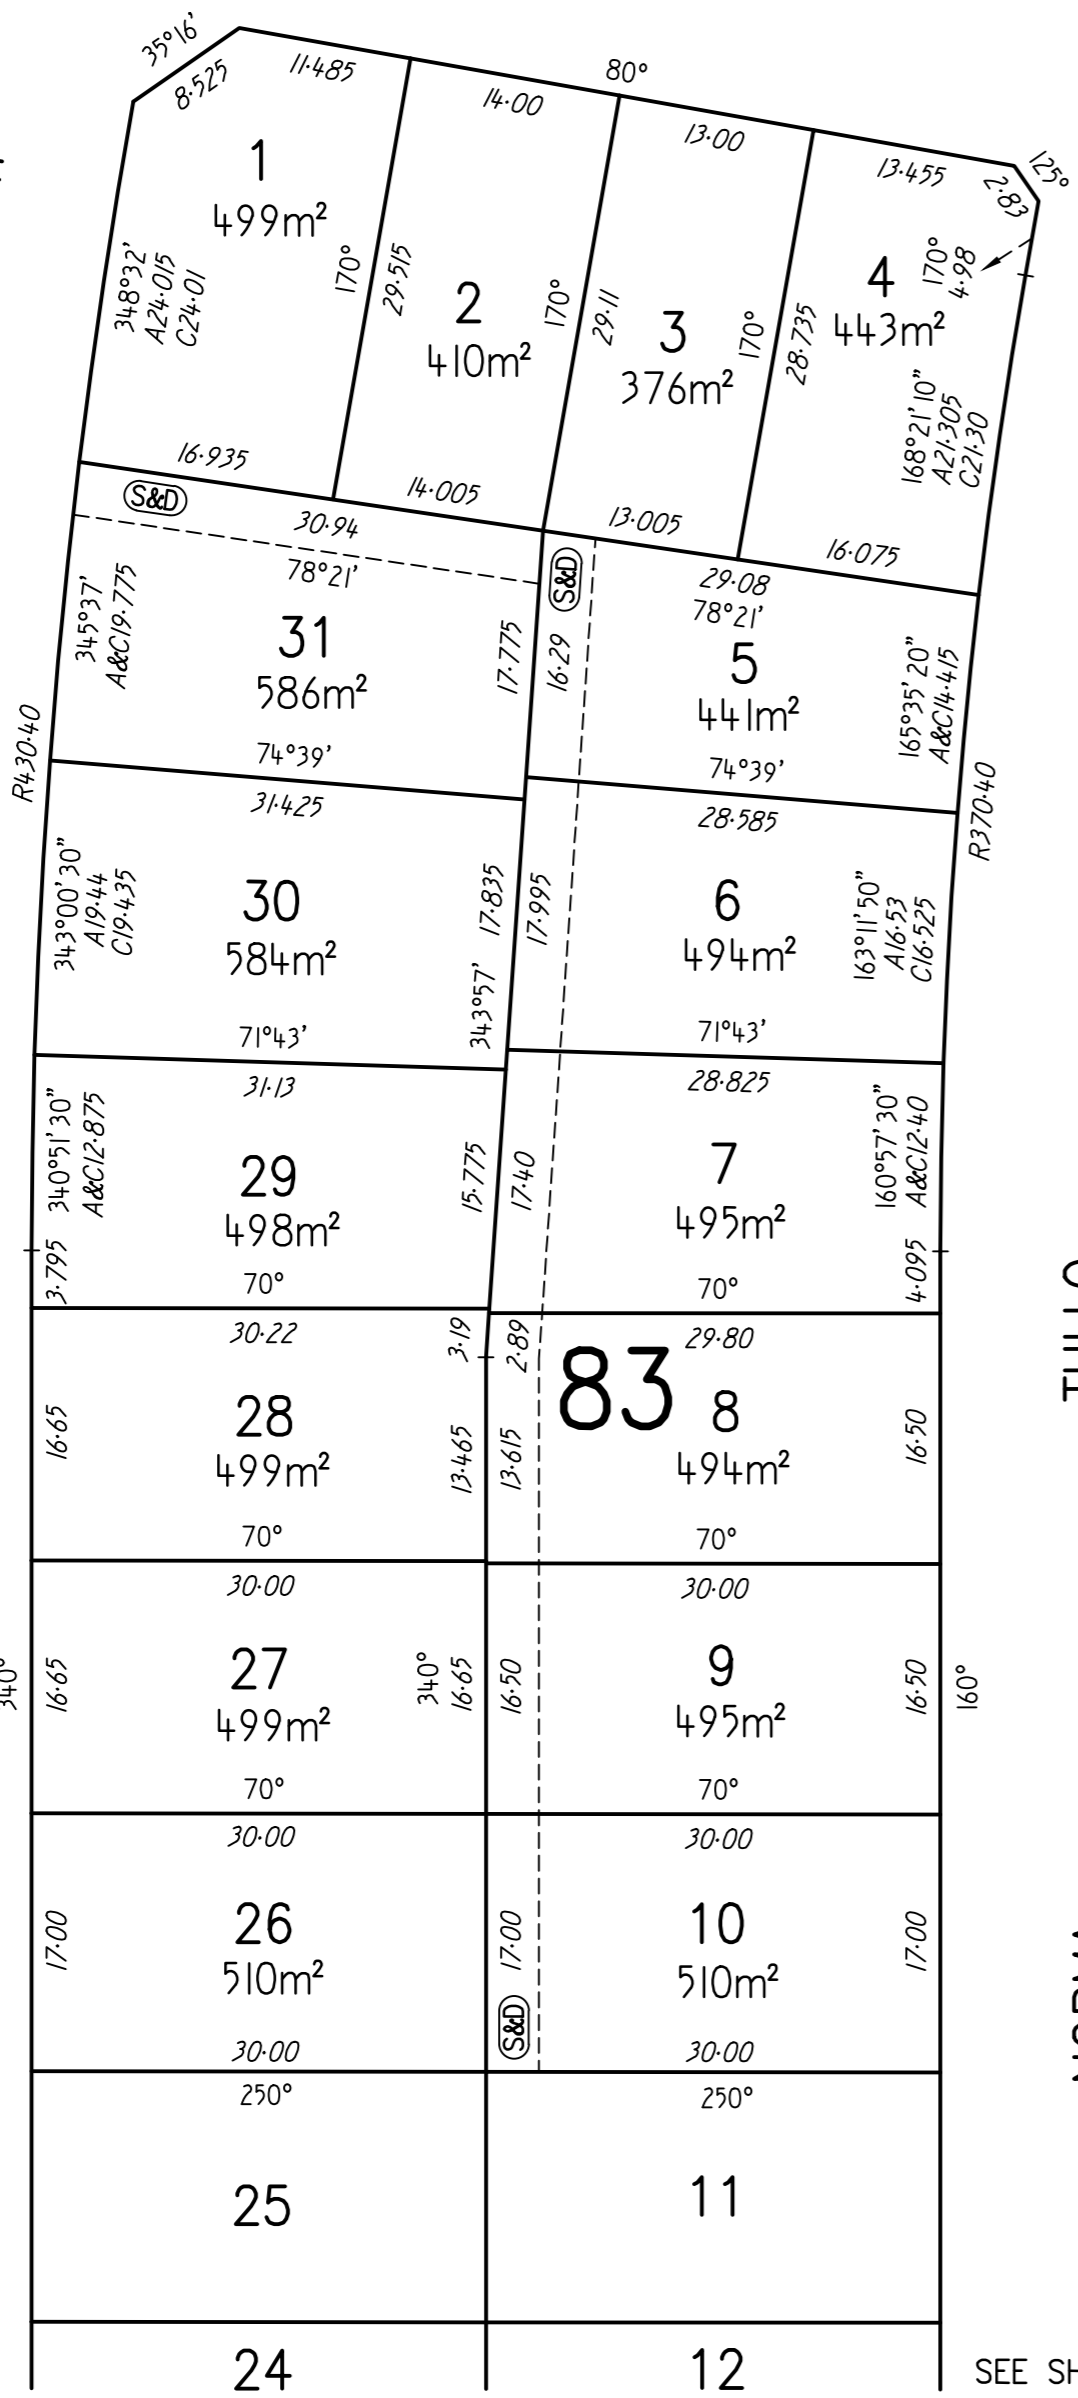

SEE SHEET 5

SEE SHEET 5

STREET

TULLO

NORMA

TERRITORY LAND

THANCOUPE

CRESCENT

STREET


TINGWELL

THANCOUPE

CRESCENT

SEE SHEET 3

SCALE 1:500

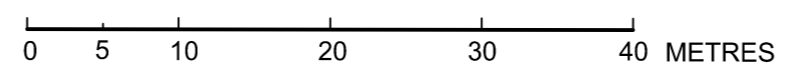

STREET

TINGWELL

SEE SHEET 5

SEE SHEET 3

CRESCENT

THANCOUPE

SEE SHEET 3





CRESCENT

KING

INGE

TERRITORY LAND

TERRITORY LAND

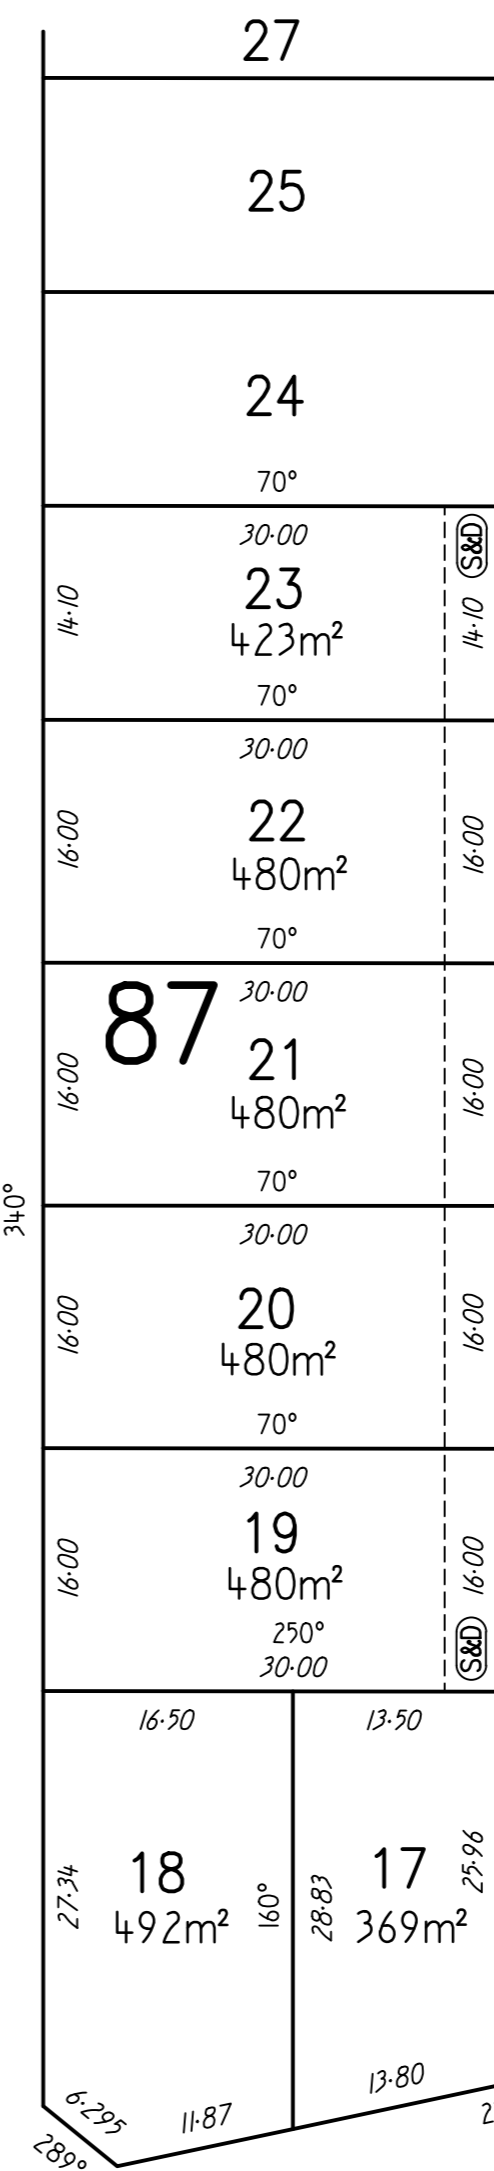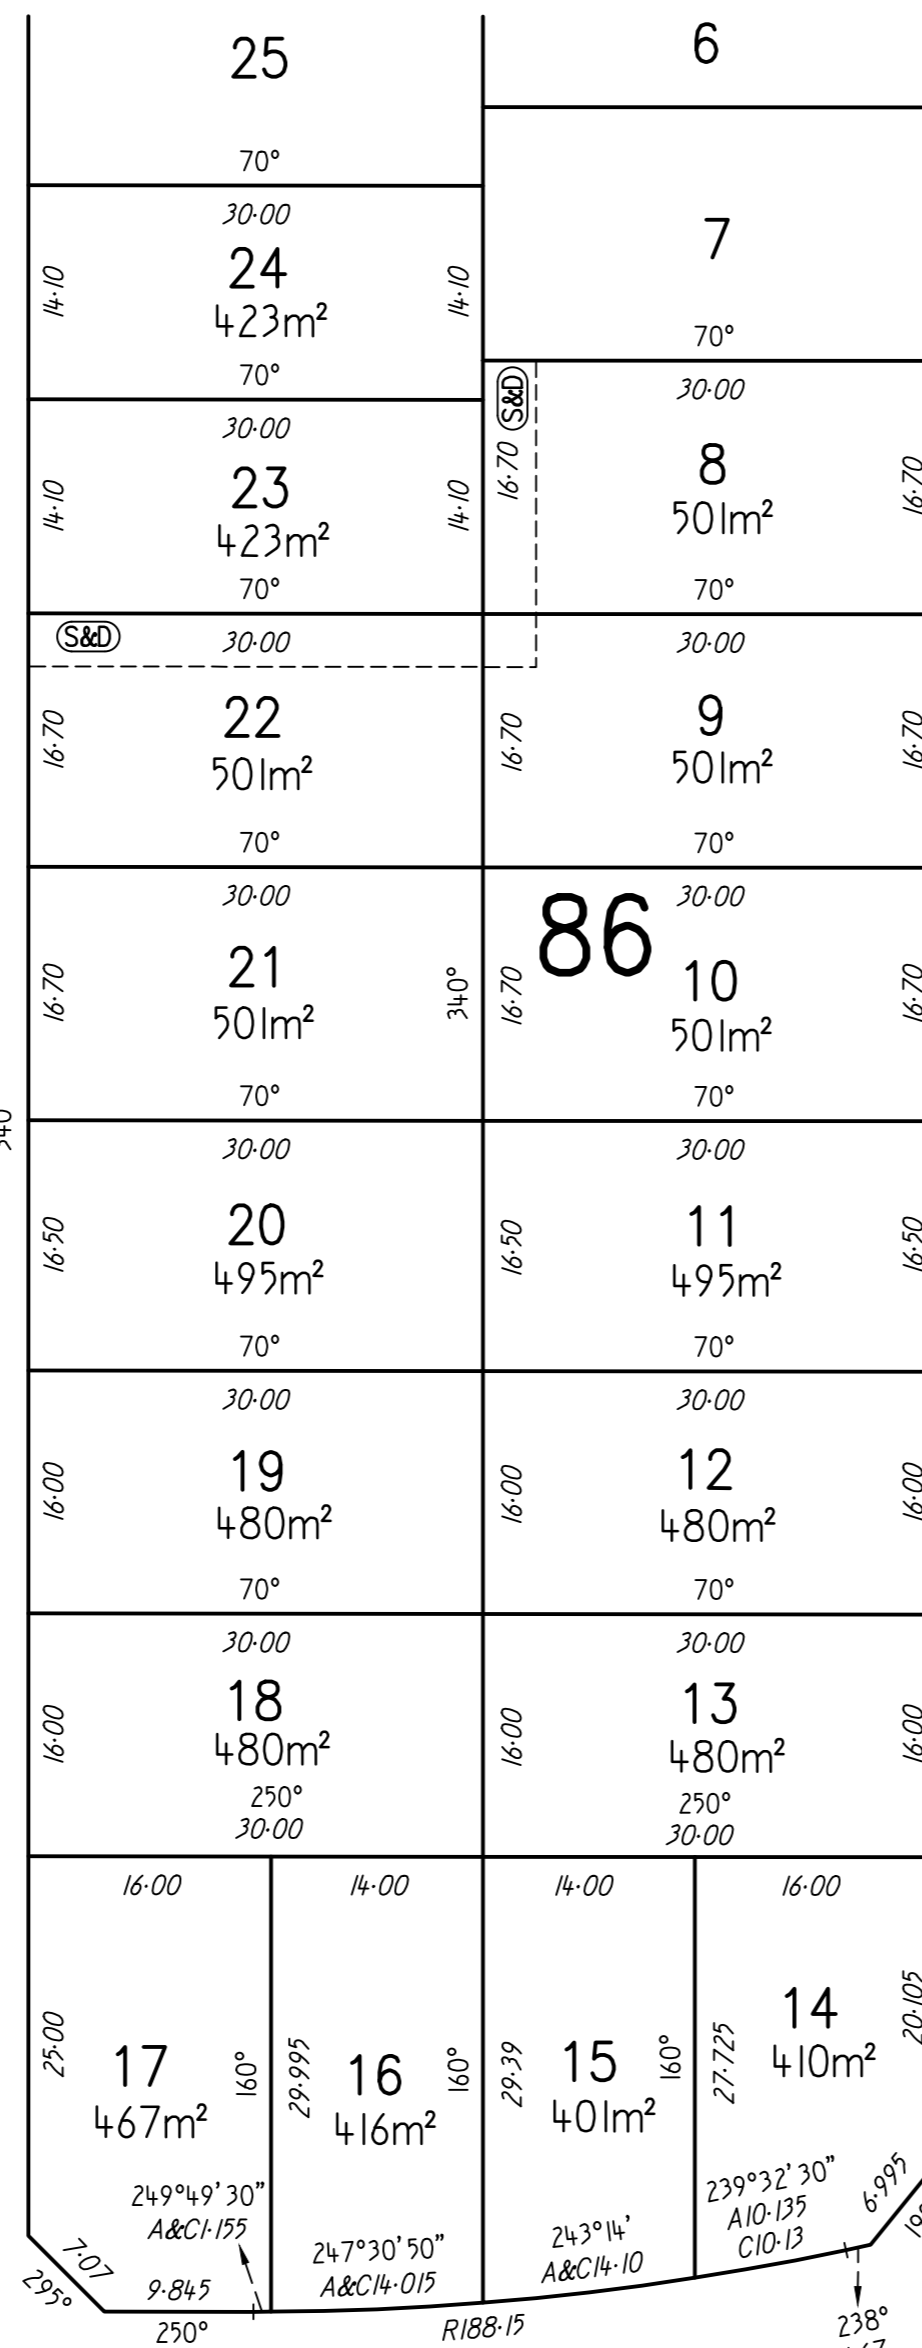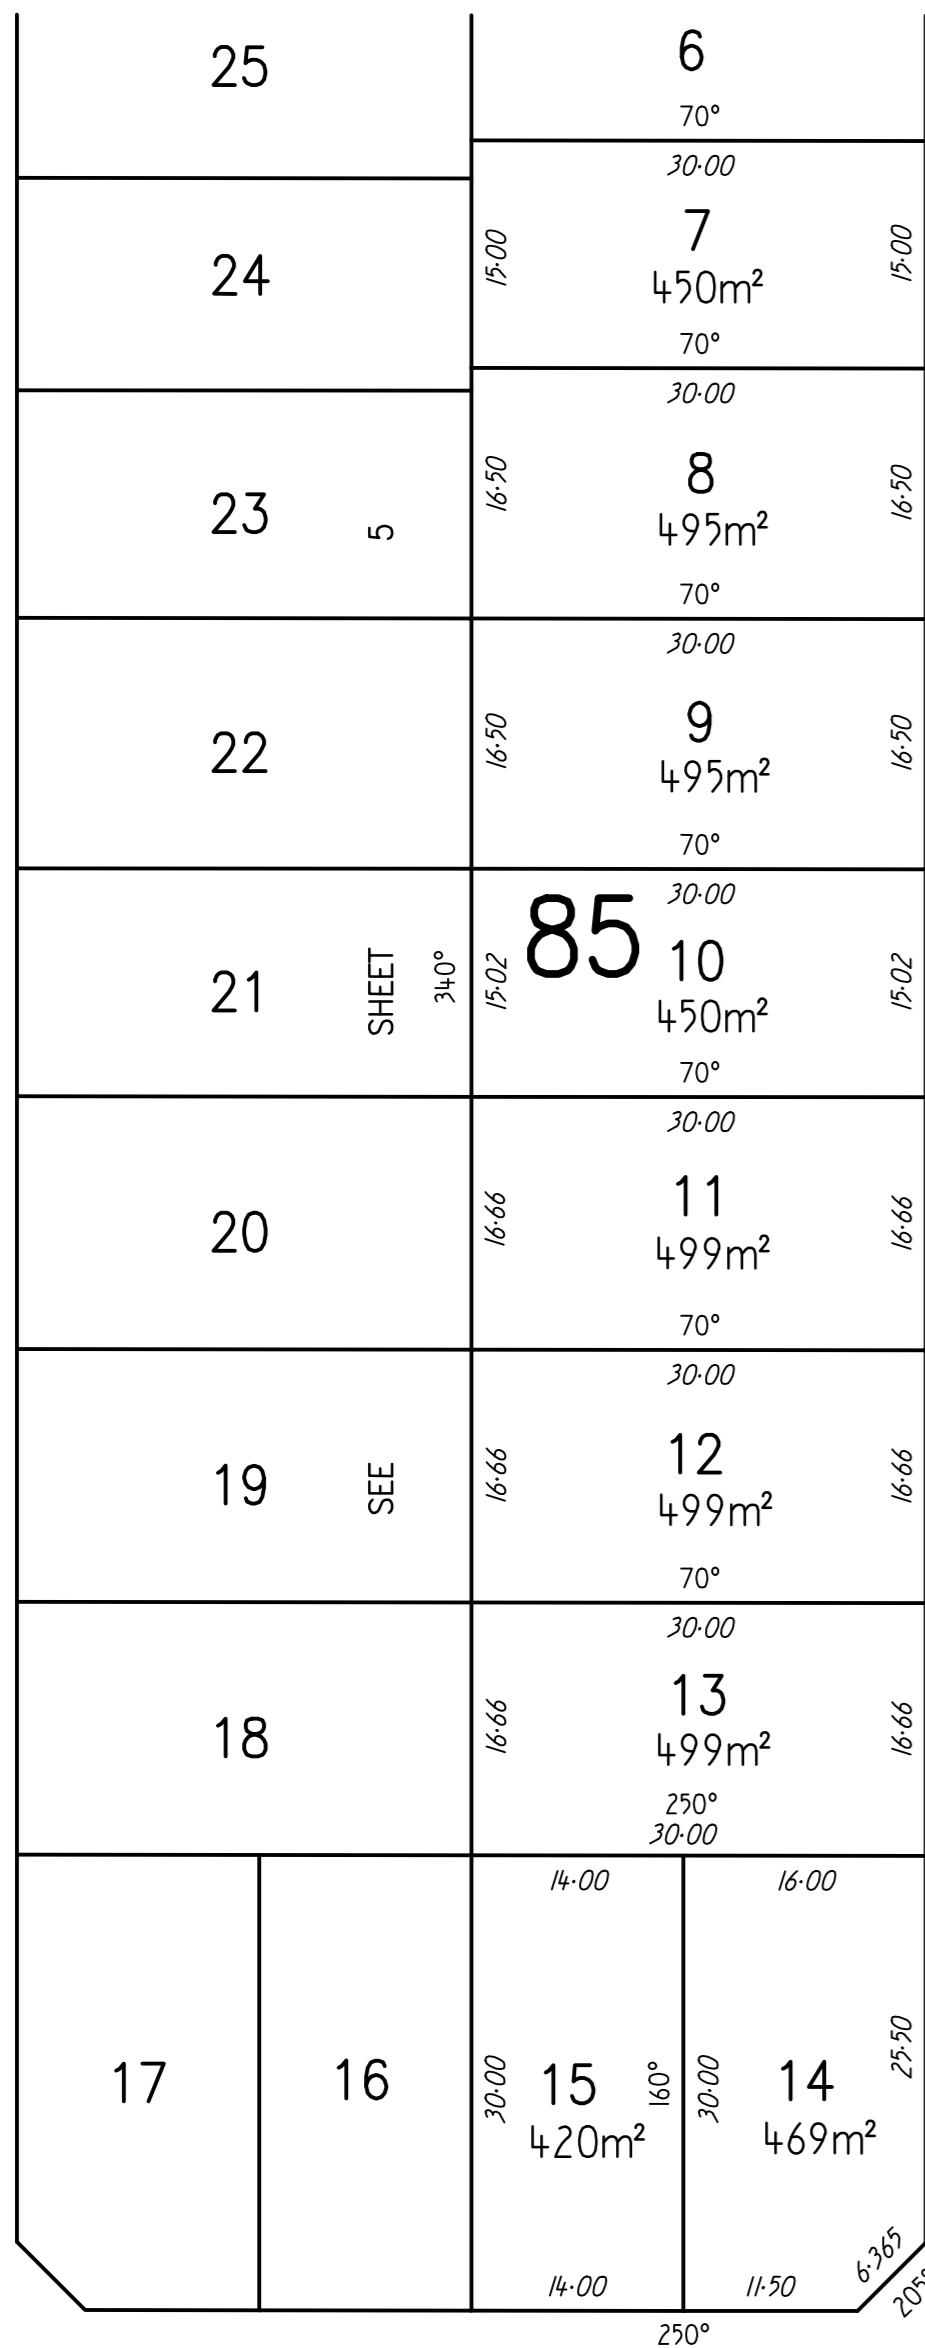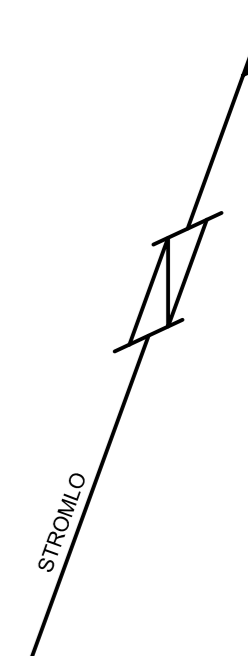


CRESCENT

WENDY PARAMOR TERRACE

THANCOUPE


TERRITORY LAND

SCALE 1:500

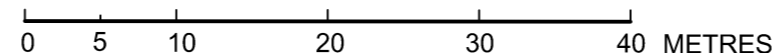

PLAN OF
 BLOCKS 1-31 SECTION 83
 BLOCKS 1-30 SECTION 84
 BLOCKS 1-28 SECTION 85
 BLOCKS 1-27 SECTION 86
 BLOCKS 1 & 15-27 SECTION 87

DIVISION : WHITLAM
 DISTRICT : MOLONGLO VALLEY
 AUSTRALIAN CAPITAL TERRITORY

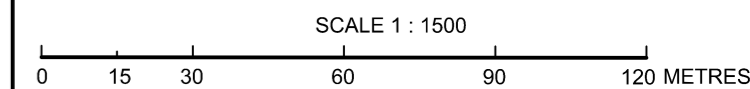

I, Matthew Dean Stevenson of Lonergan Surveying Pty Ltd a surveyor registered under the Surveyors Act 2007 hereby certify that the survey represented on this plan is accurate and has been made in accordance with the Surveyors Practice Directions and was completed on 22/05/2023

[Signature]
 SURVEYORS REFERENCE 22202_3C1 Date 11/07/23

I certify that this plan has been examined in accordance with the Surveyors Practice Directions and Surveyor-General Guideline No. 6.


[Signature] 13/7/2023
 Surveyor-General of the ACT Date

LEGEND AND NOTES

Orientation Datum Line A - B 82°21'36" SCMR
 All Easements are 2.5 metres wide (except as otherwise shown)


PLANS USED

DP15836

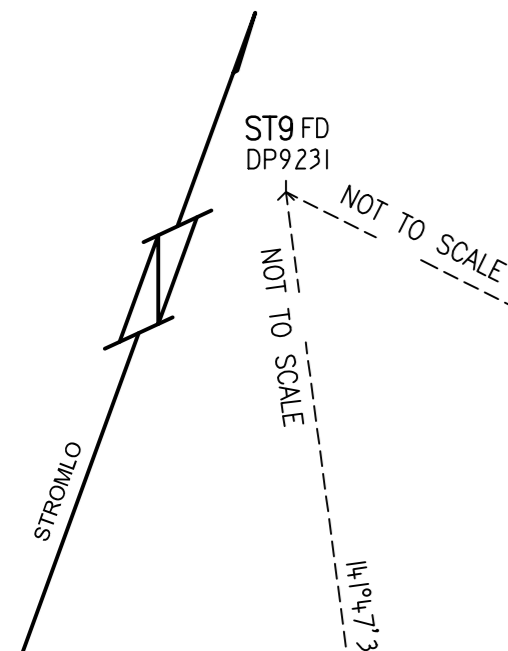

141°47'30" 535.57
 NOT TO SCALE

113°06'40" 780.07 SCMR
 NOT TO SCALE

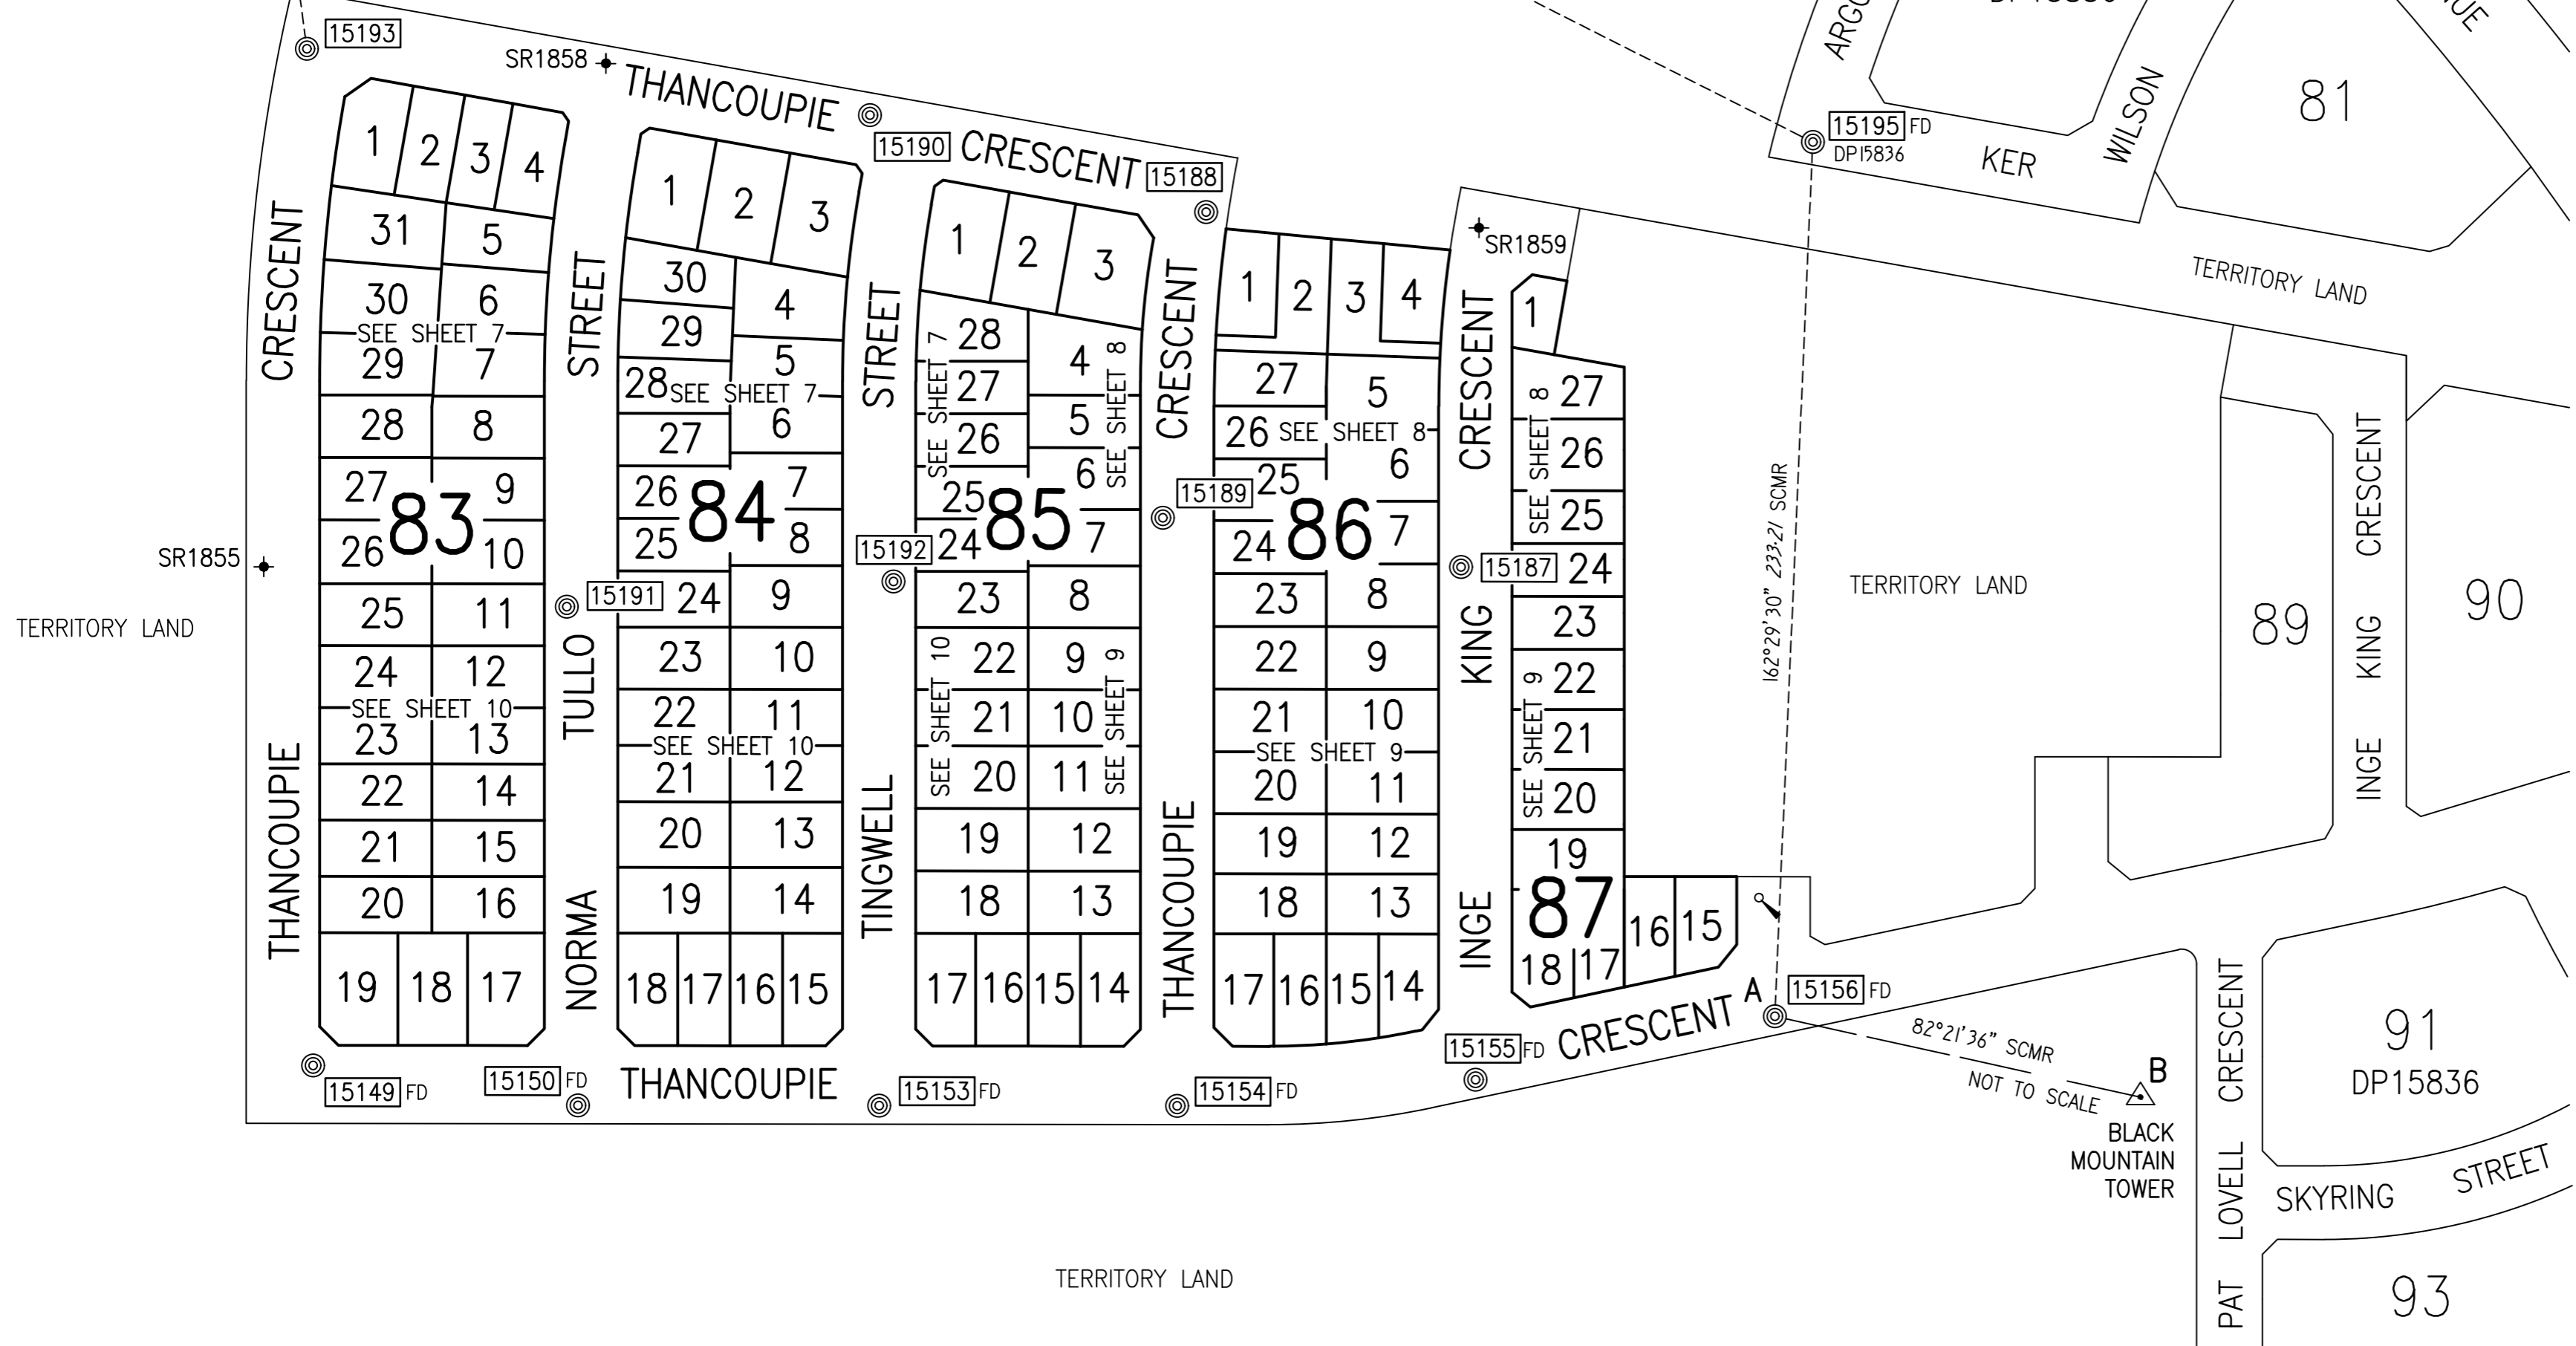

TERRITORY LAND


TERRITORY LAND

TERRITORY LAND


TERRITORY LAND


TERRITORY LAND

BLACK MOUNTAIN TOWER

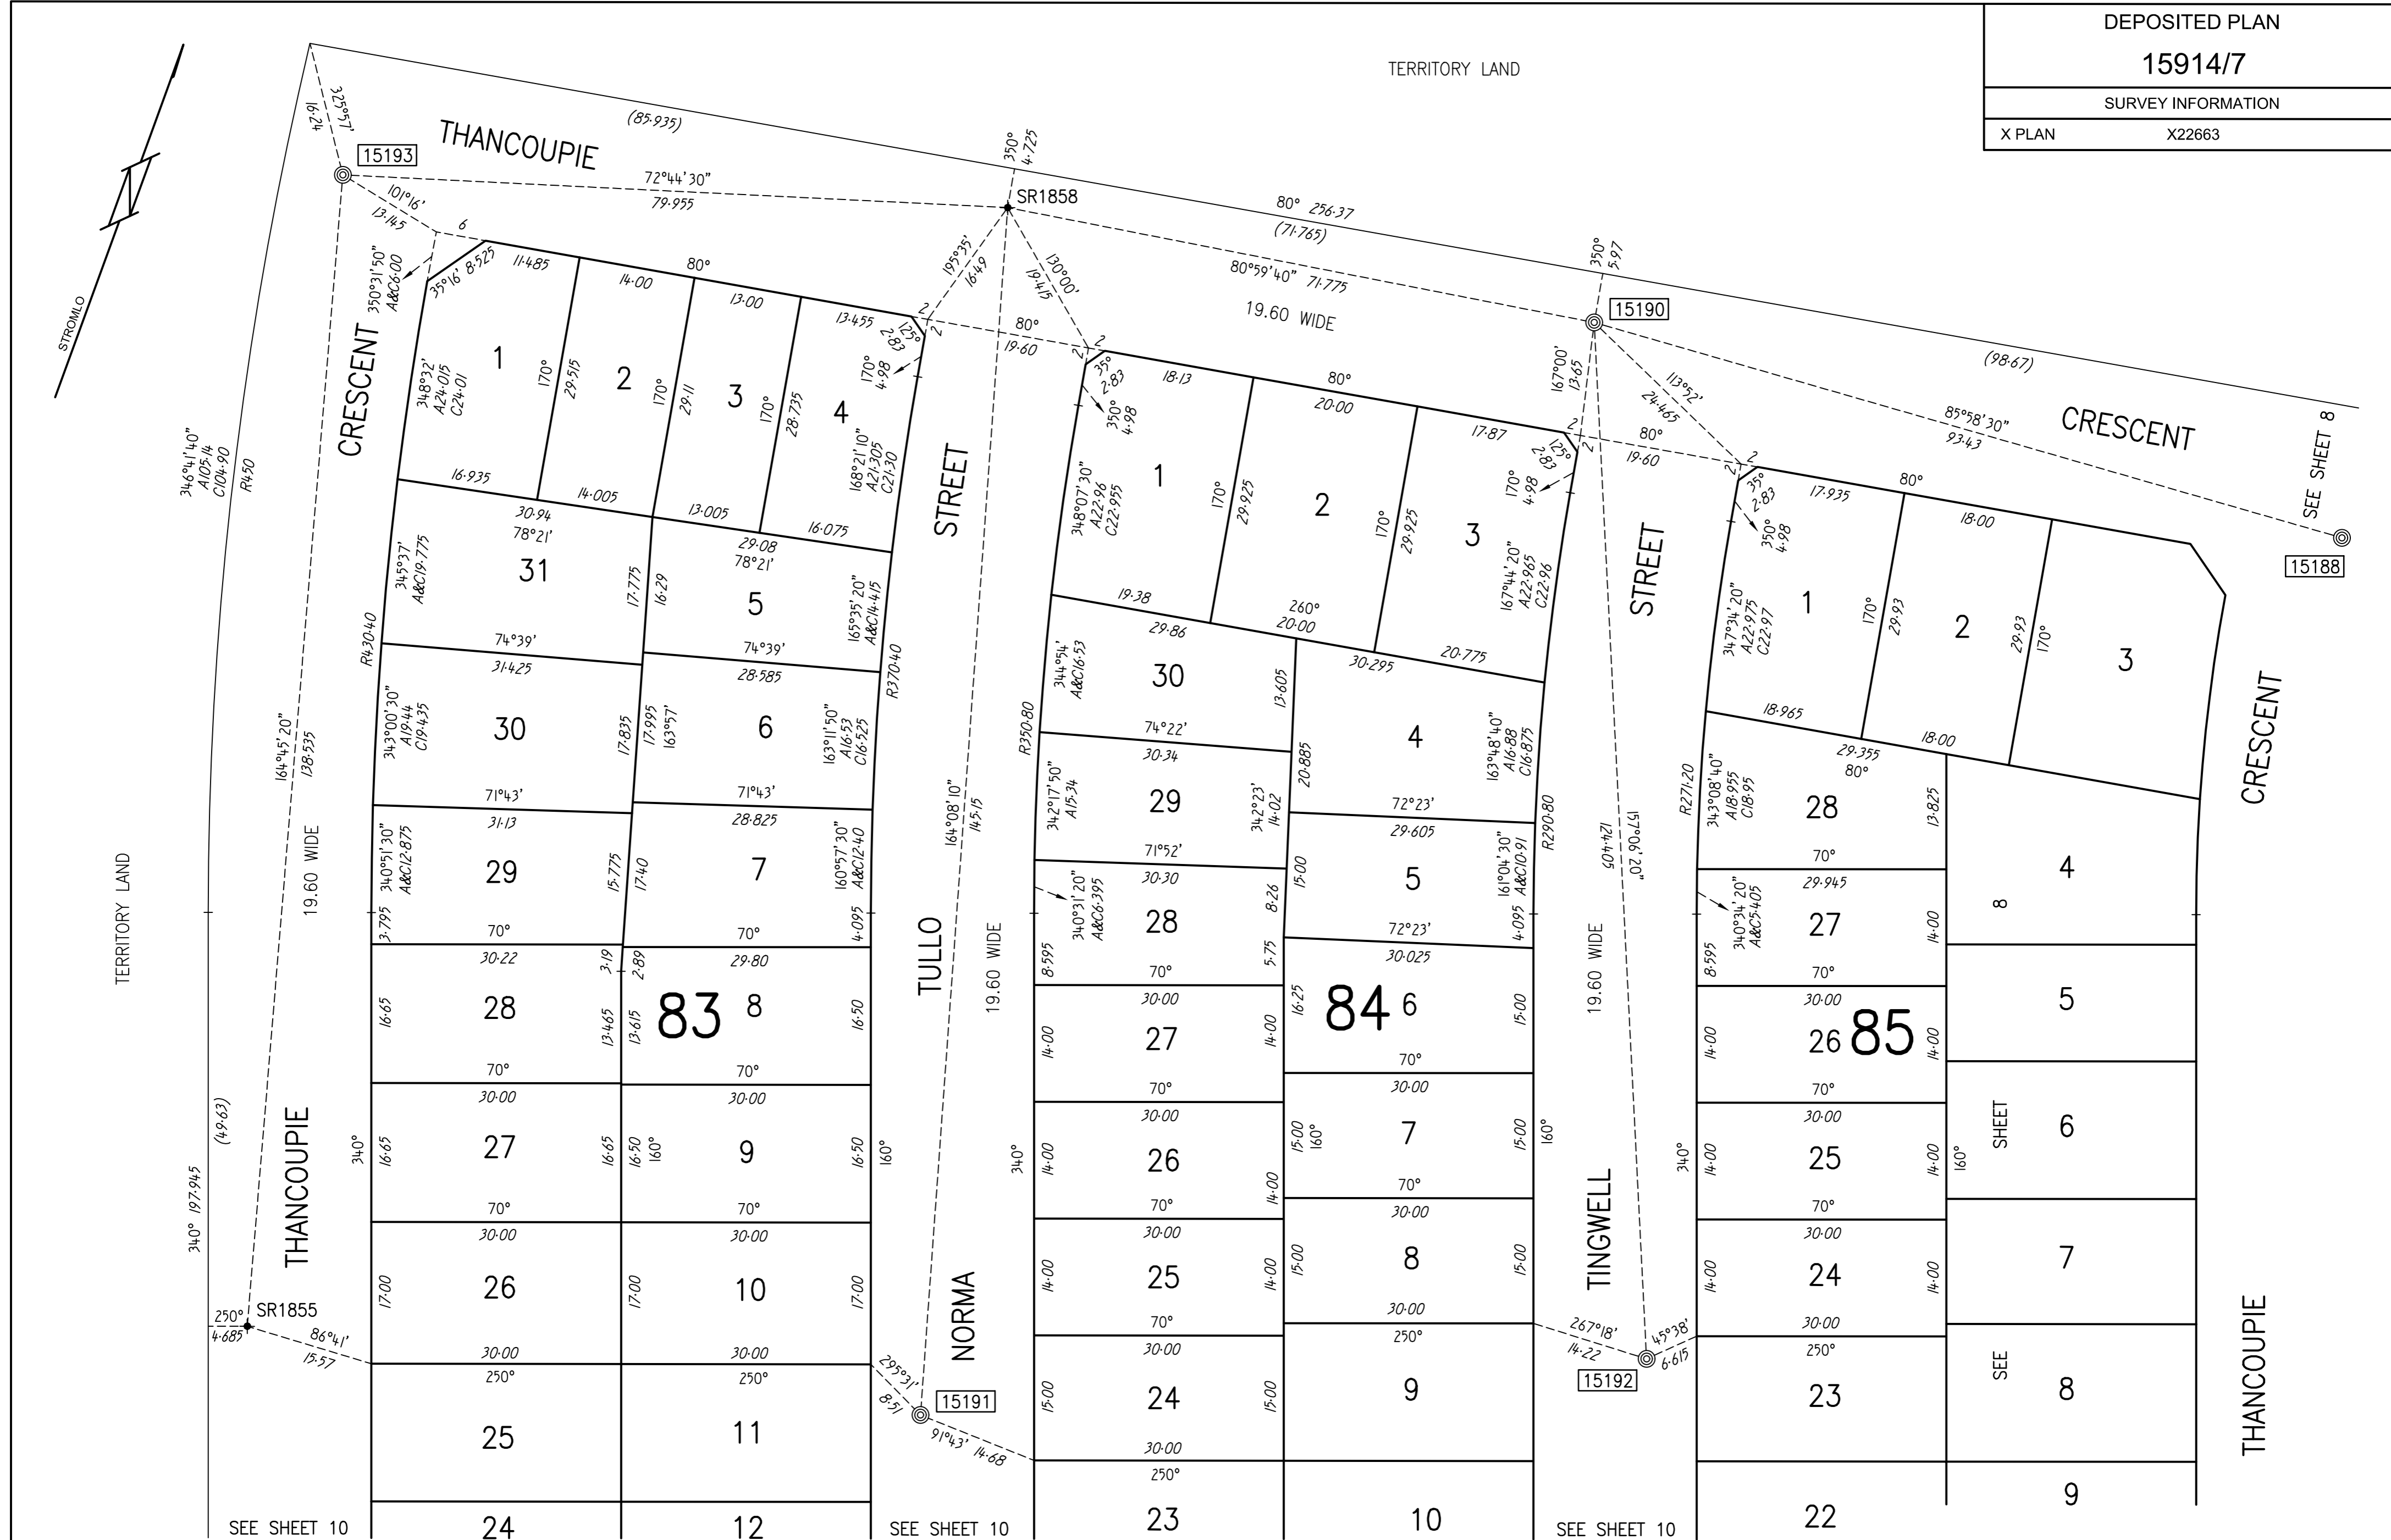

SCALE 1:500

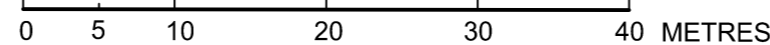

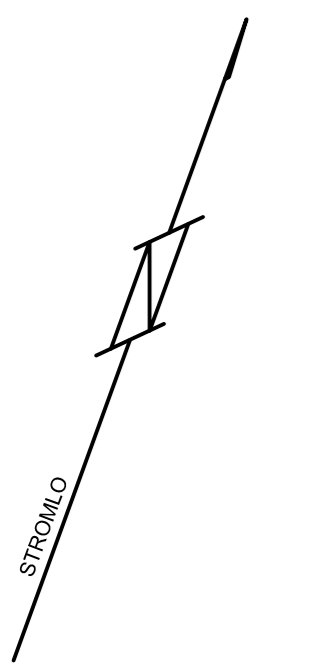

TERRITORY LAND

ARGONAUT STREET

11
80
DP15836

15195 FD
DP15836

KER
WILSON
WAY




TERRITORY LAND

TERRITORY LAND


SEE SHEET 7
265°58'30" 93.43
TO CRM15190
THANCOUPE
19.60 WIDE
CRESCENT

STREET

TINGWELL

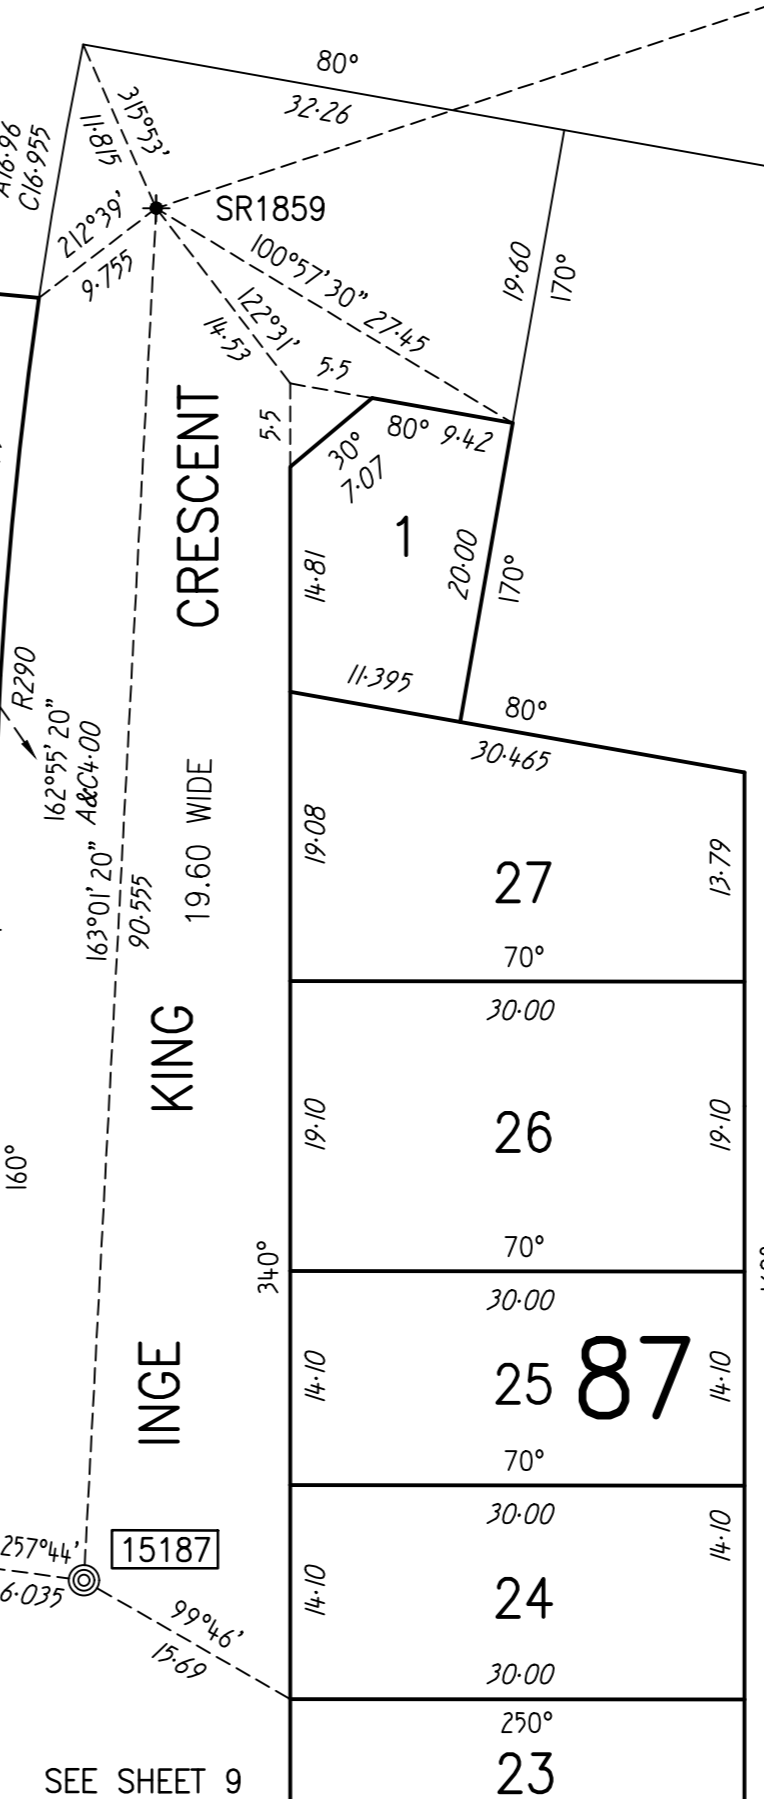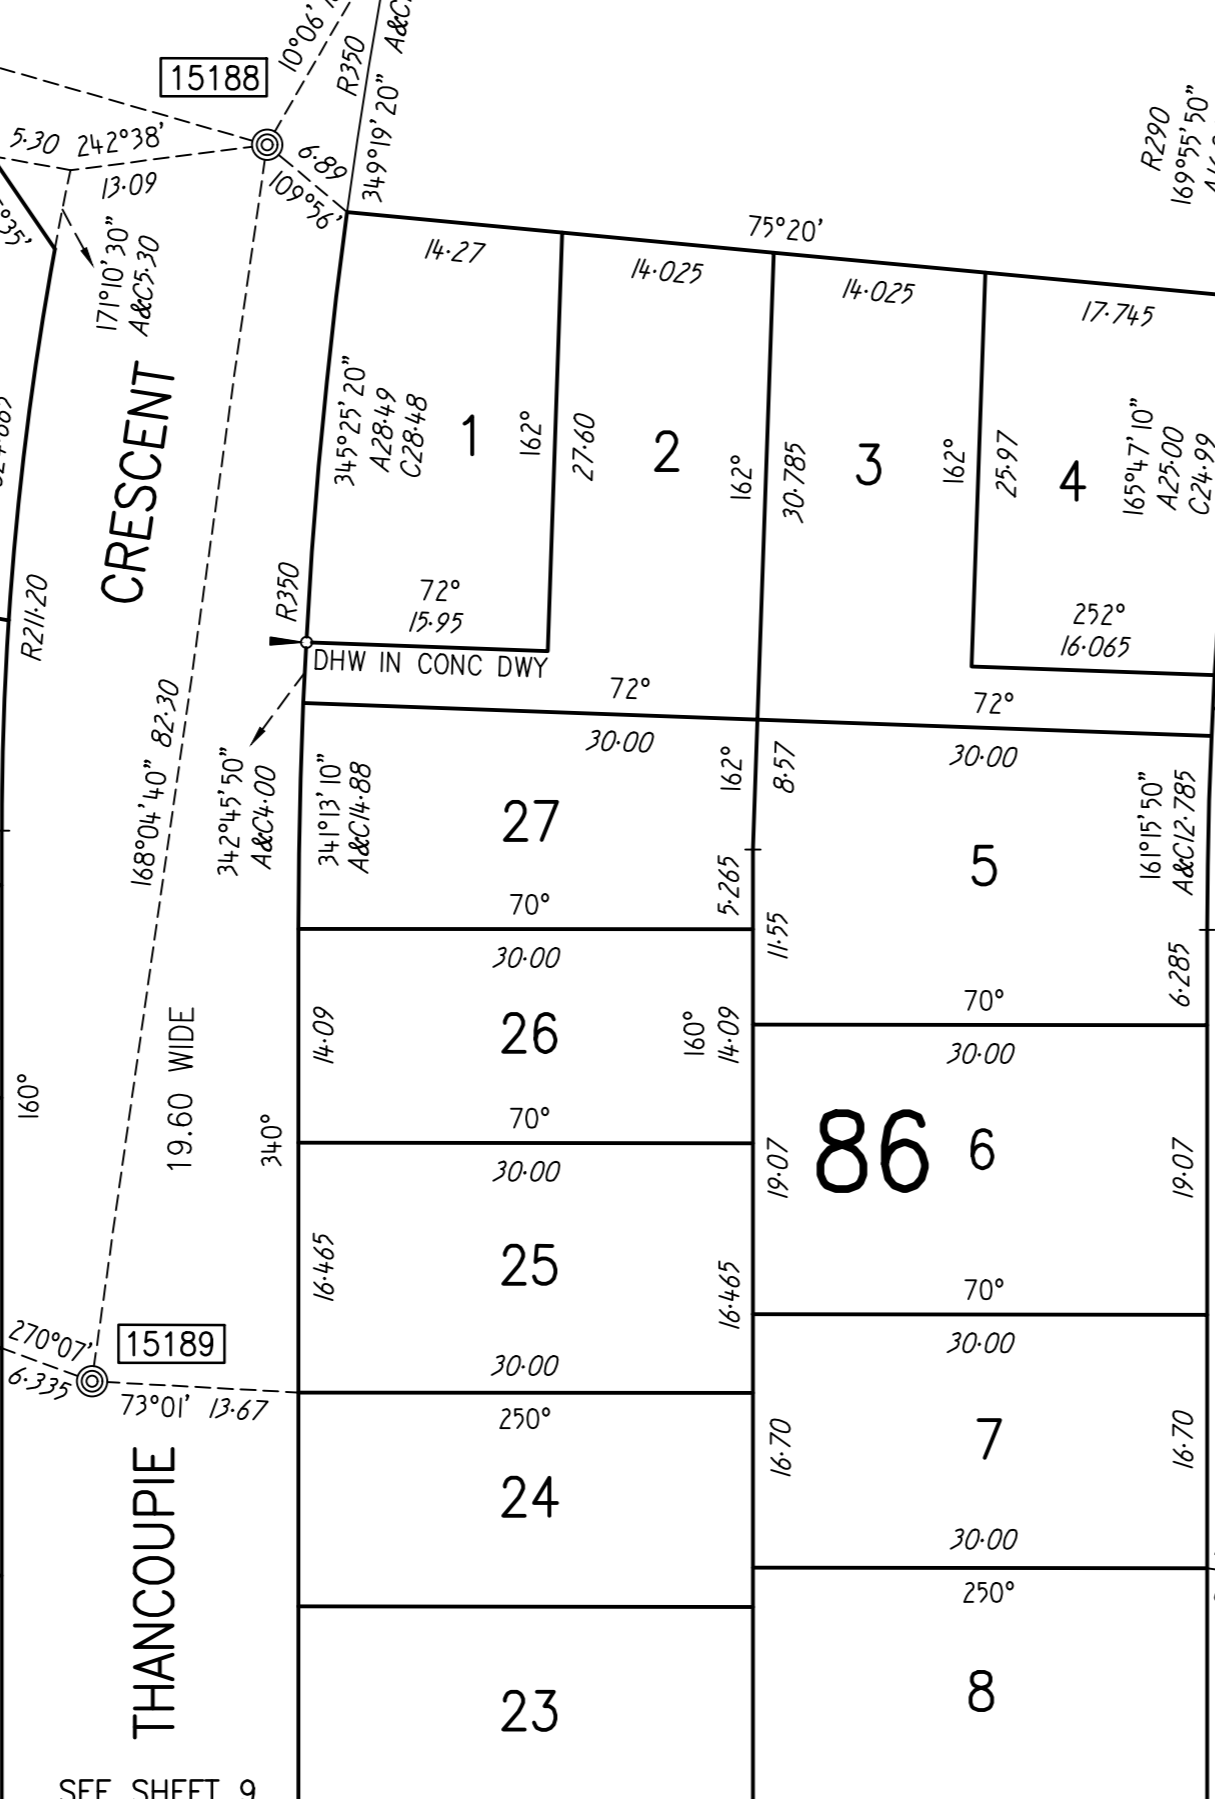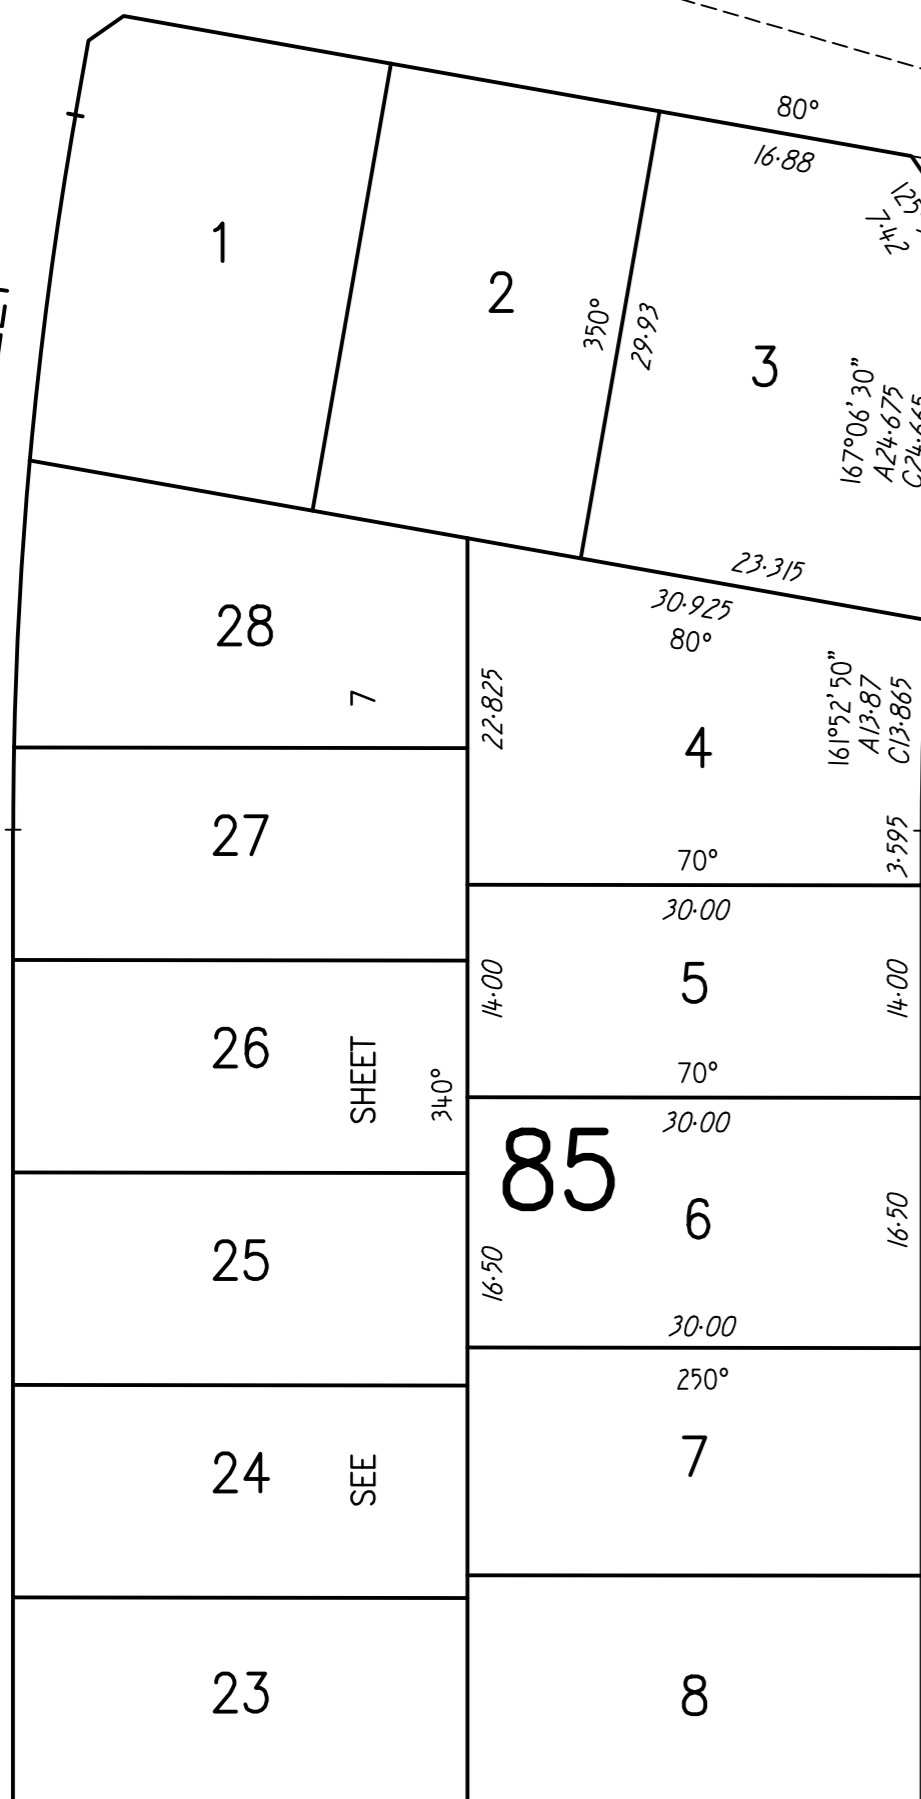

SR1859
19.60 WIDE
CRESCENT
KING
INGE

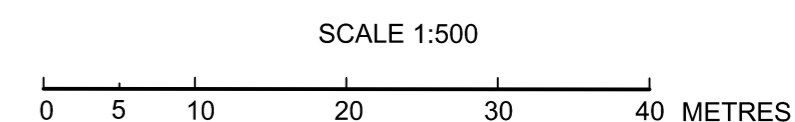

SCALE 1:500

SEE SHEET 9

SEE SHEET 9


DEPOSITED PLAN	
15914/9	
SURVEY INFORMATION	
X PLAN	X22663



THANCOUPE

SEE SHEET 10
TO CRM15153

SCALE 1:500

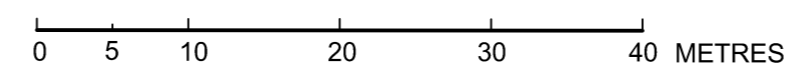

DEPOSITED PLAN
15914/10
 SURVEY INFORMATION
 X PLAN X22663

